




Type	Color	Takeoff	Qty	UOM
Partition 1	Green	17.3	LF	
Partition 5	Blue	35.97	LF	
Partition 6	Purple	24.48	LF	
Partition 7	Orange	9.46	LF	
Partition 8	Red	25.56	LF	
Partition 4	Yellow	3.83	LF	
GWB Ceiling	Cyan	293.08	SQFT	
1' Soffit	Light Blue	28.11	LF	
E6	Dark Green	1	EA	
E1	Dark Blue	2	EA	
E2	Dark Purple	2	EA	
E3	Dark Orange	1	EA	
E4	Dark Red	1	EA	
E13	Dark Yellow	1	EA	
E8, E11	Dark Cyan	2	EA	
E22	Dark Magenta	4	EA	
E19	Dark Brown	1	EA	
E21	Dark Grey	1	EA	
E18	Dark Black	1	EA	

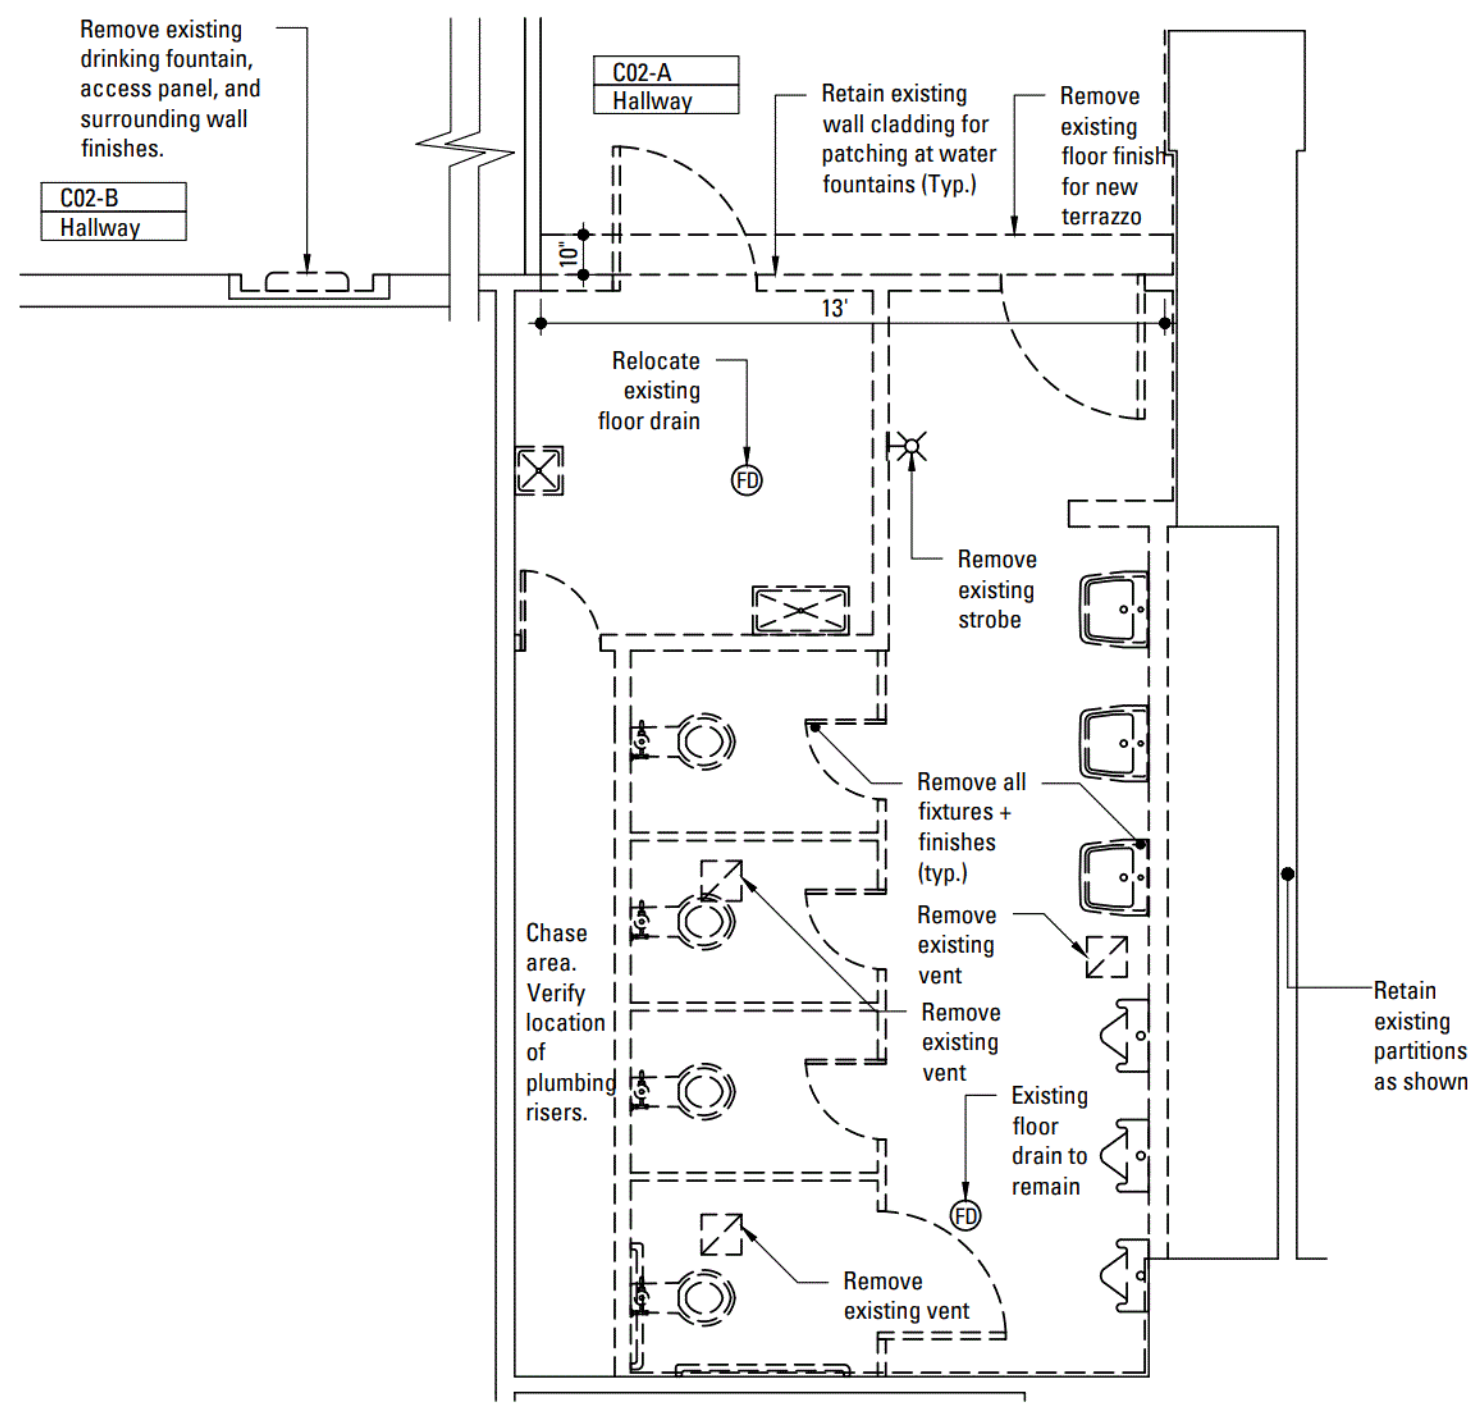


01 DEMOLITION PLAN

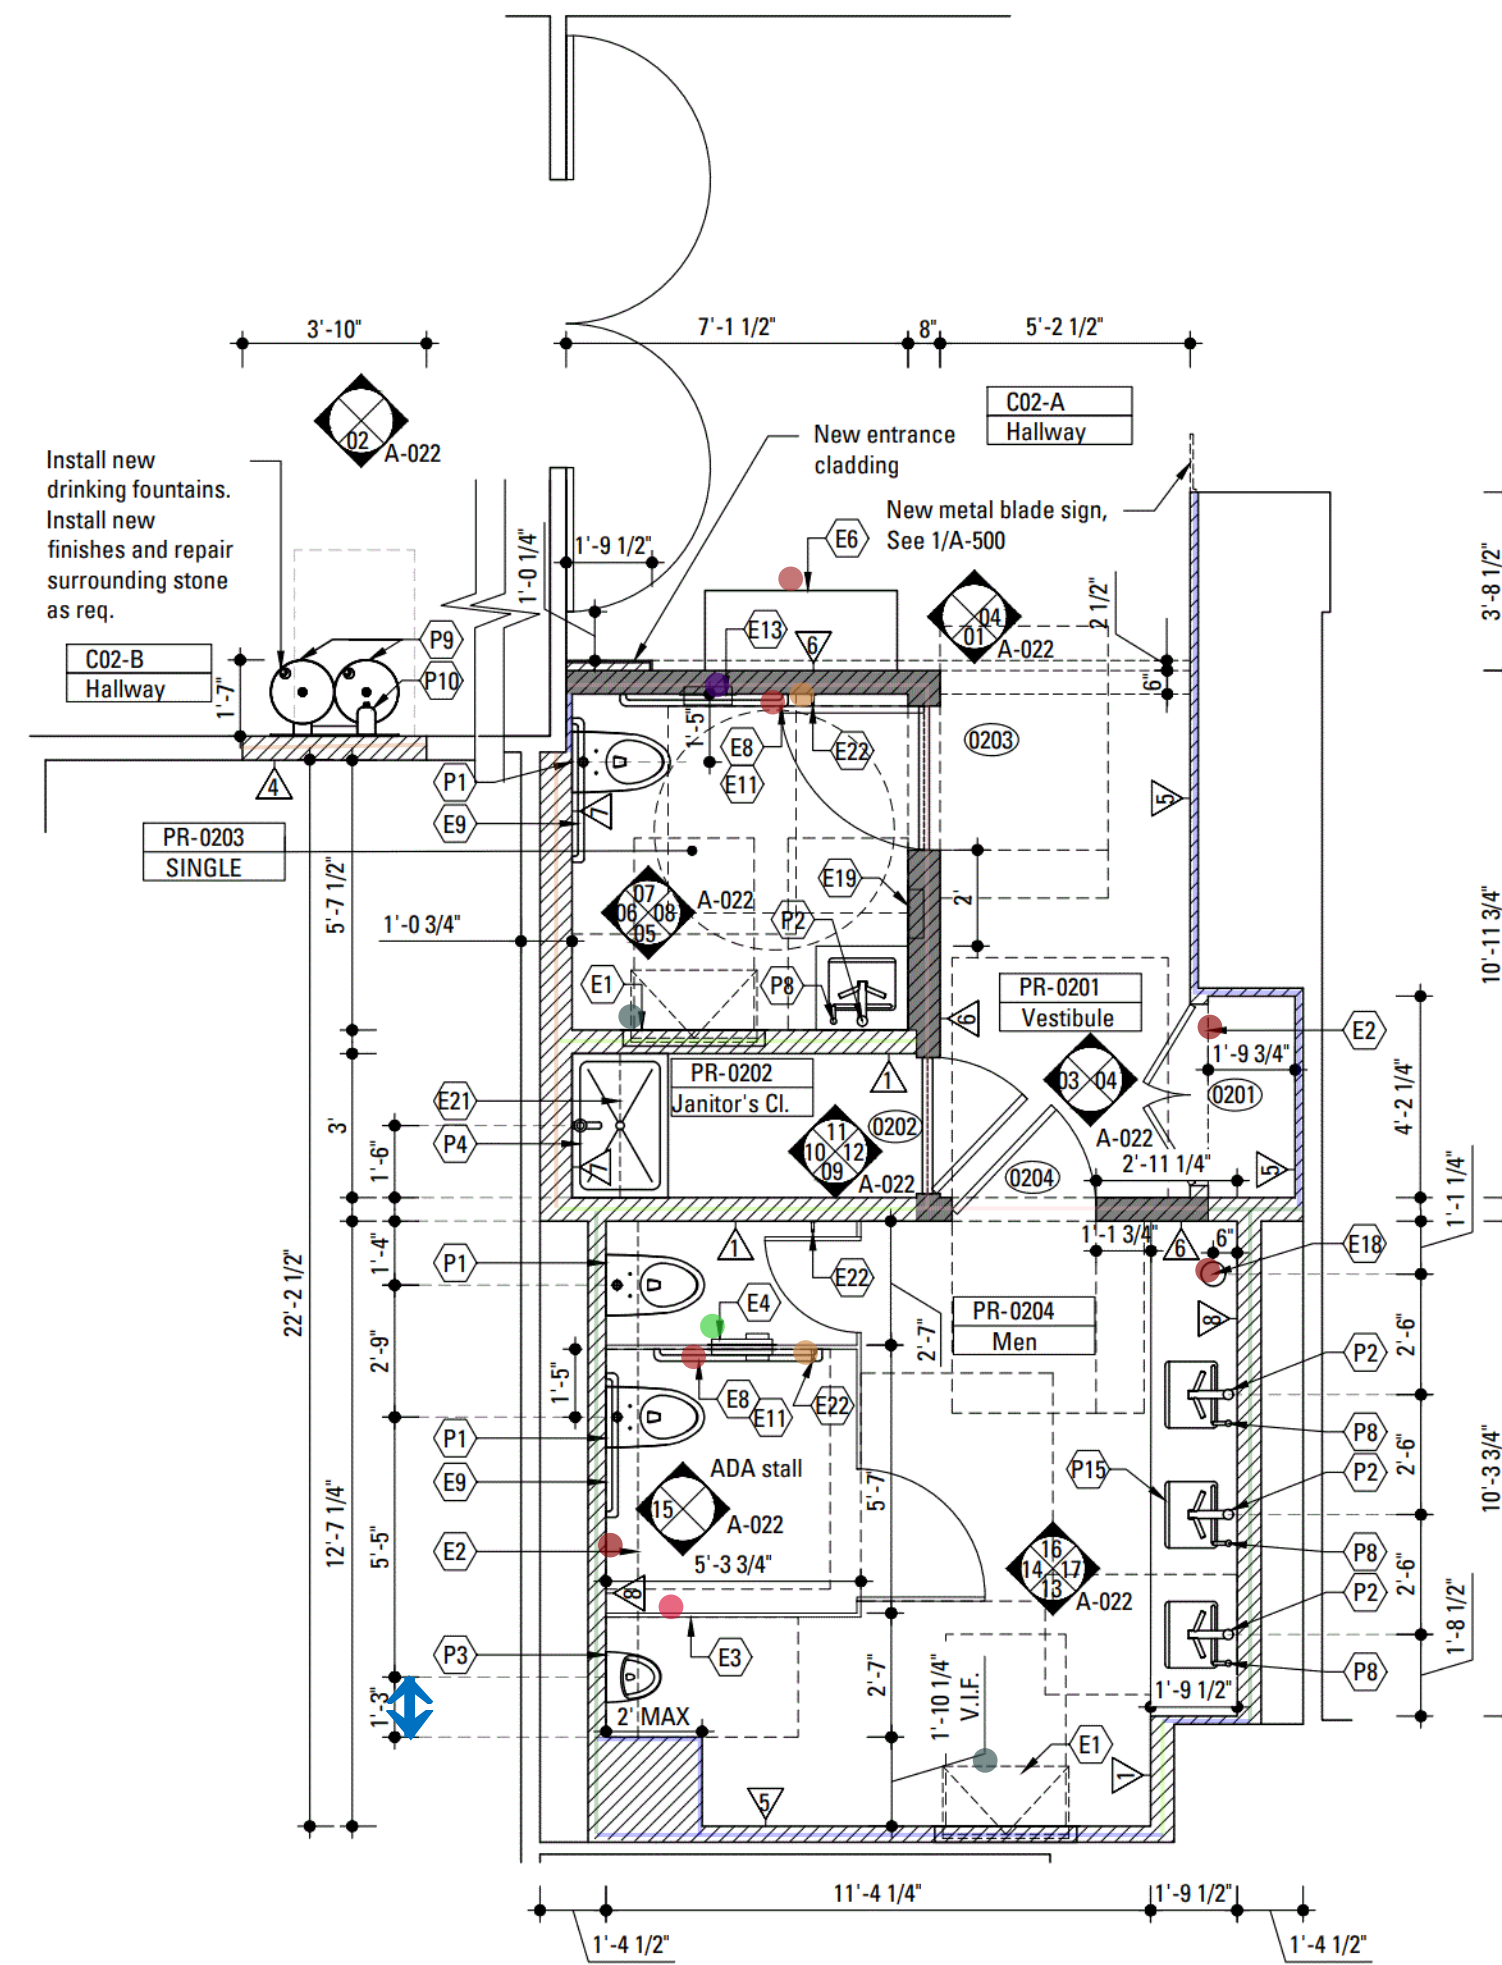

02 CONSTRUCTION PLAN

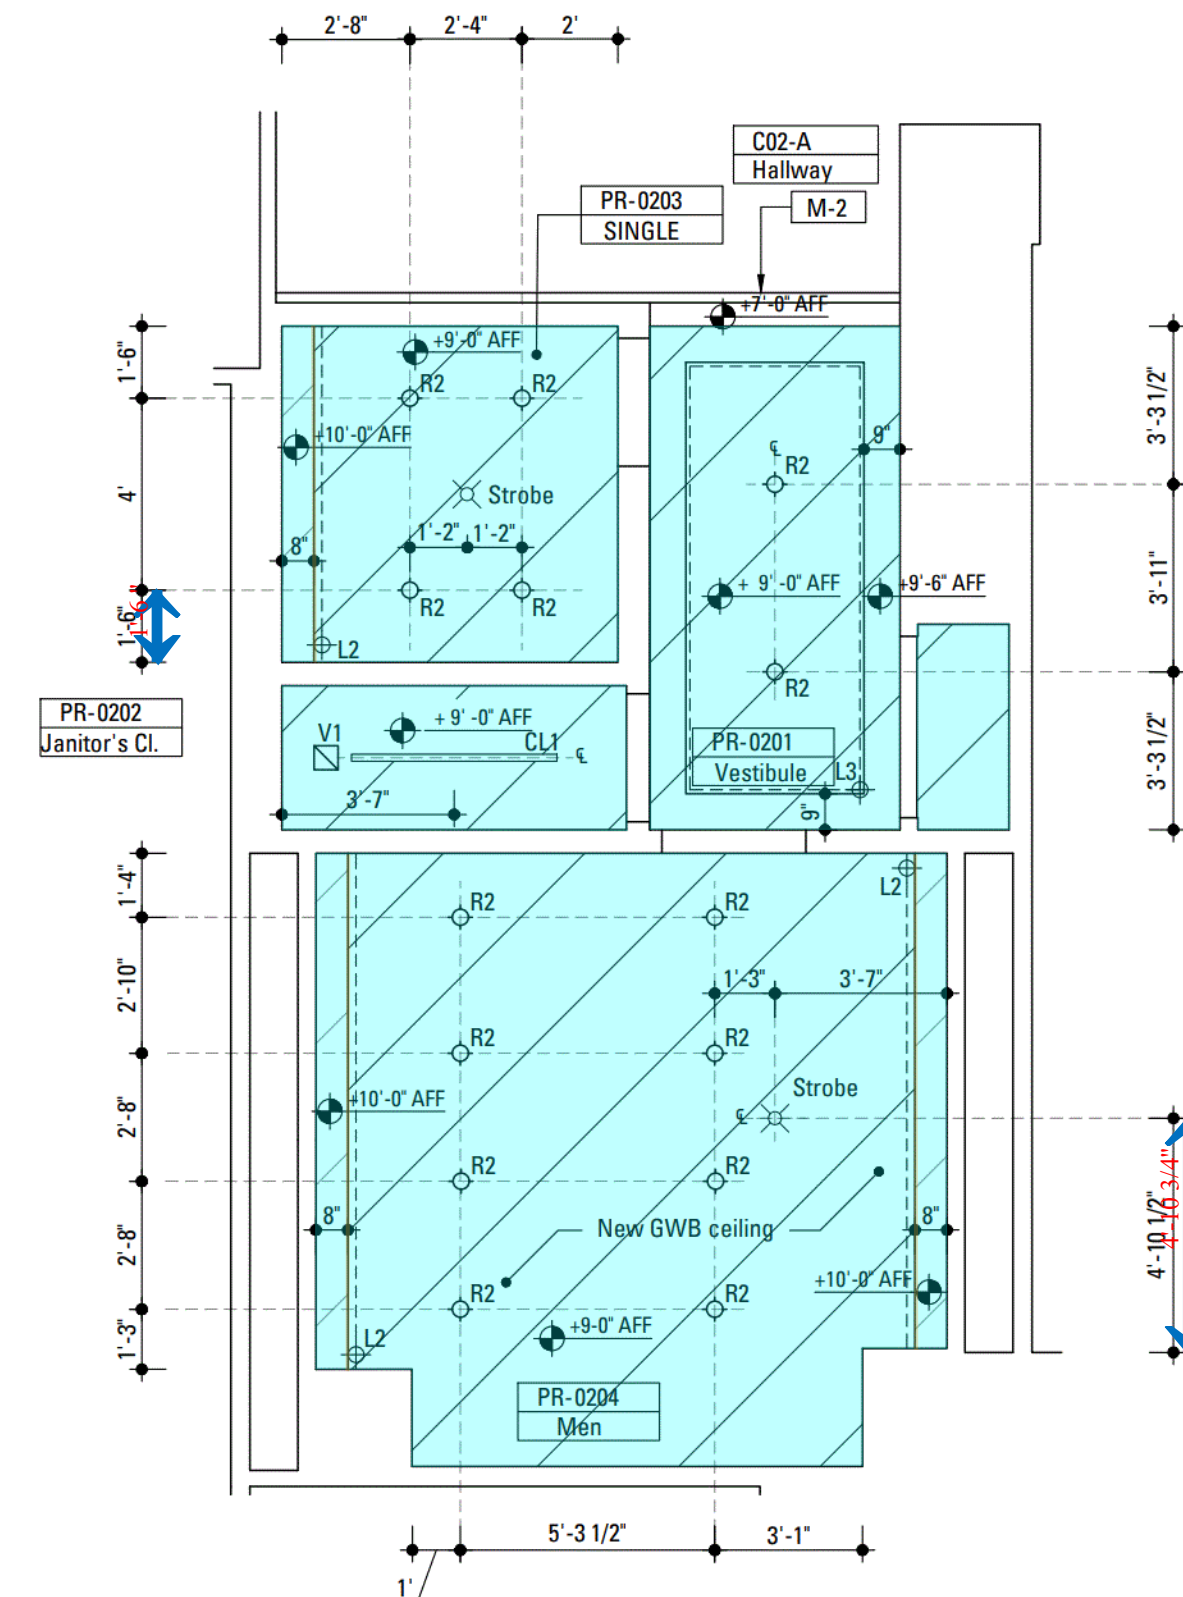

03 REFLECTED CEILING PLAN

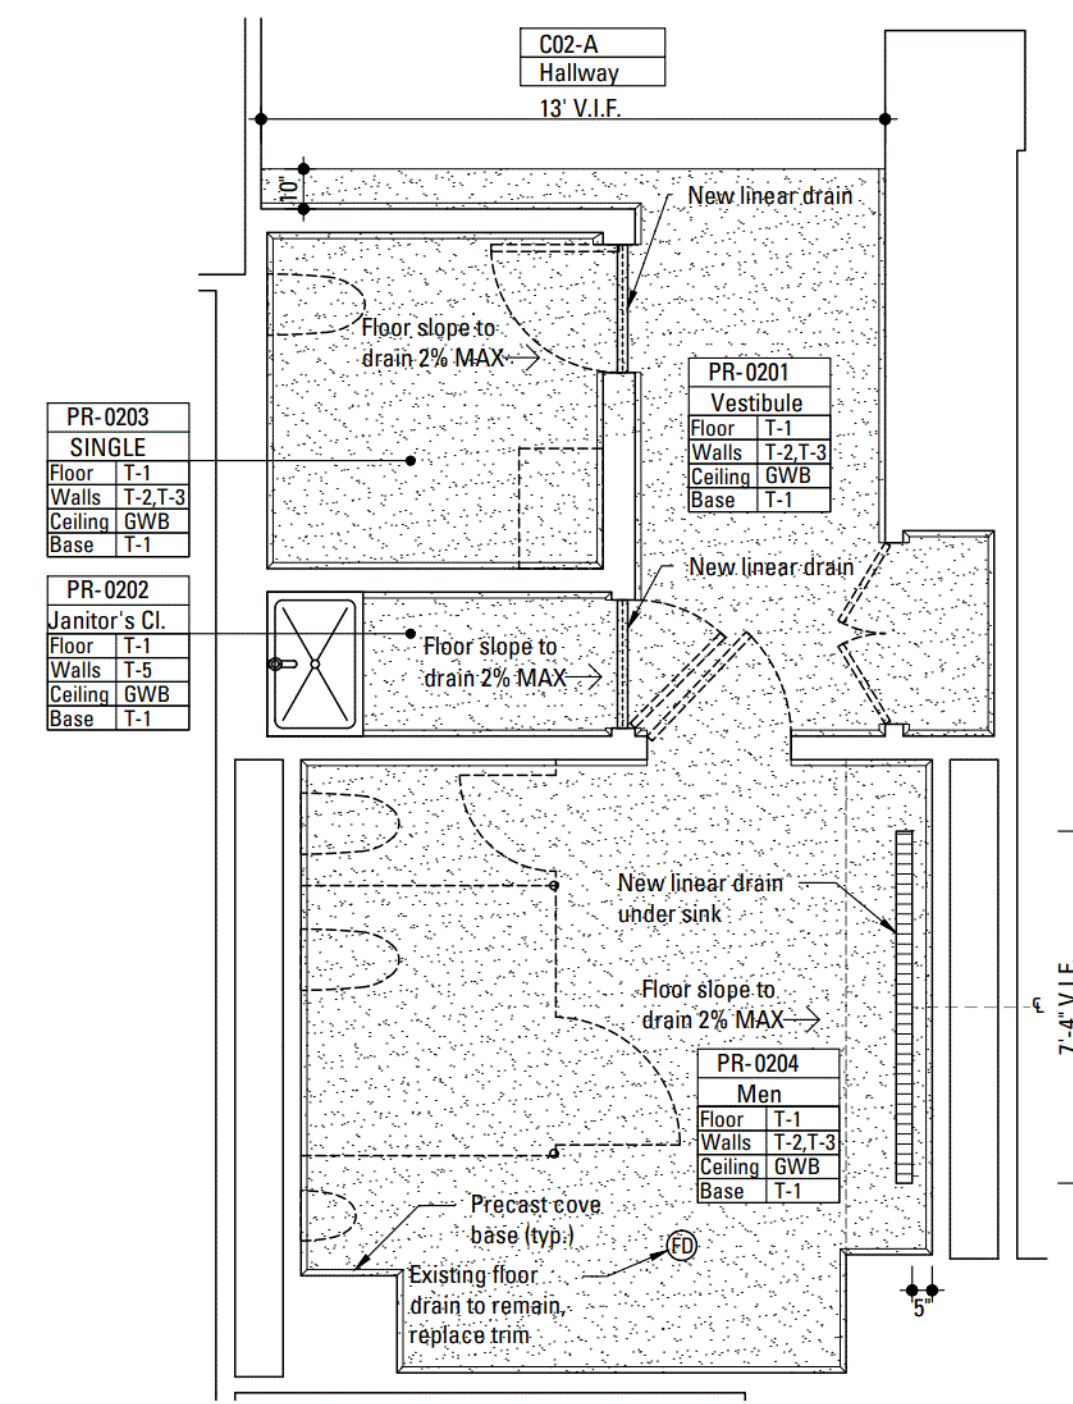

04 FINISH PLAN

AREA CALCULATIONS - SECOND FLOOR MEN'S RESTROOM


Room Number	Room Name	Net SFT	Gross SFT
PR-0201	Vestibule	50	
PR-0202	Janitor's Closet	22	
PR-0203	Single Occupancy Restroom	39	
PR-0204	Men's Restroom	160	
TOTAL		271	325

ARCHITECT

 Jordan Parnass
 Digital Architecture
 88 Jay Street, Suite 501
 Brooklyn, NY 11201, USA
 T +1 718 952 2650

M.E.P. ENGINEER
 JFK&M Consulting Group, LLC
 134 West 37th Street, 12th Floor
 New York, NY 10018
 T +1 212 792 8700

COST ESTIMATOR
 ELLANA, Inc.
 32 Broadway, Suite 801
 New York, NY 10004
 T +1 212 971 0936

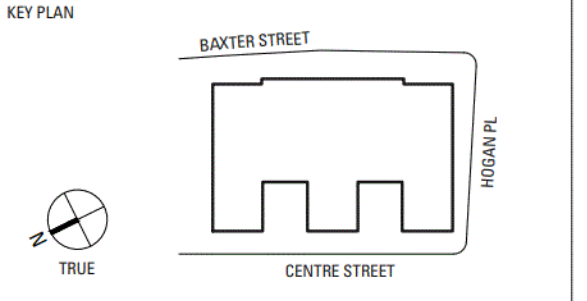

LEGEND

- New Wall
- Existing Wall
- New 2-Hr Fire Rated Wall
- Demolition
- New GWB Ceiling
- New Terrazzo Flooring

REV	DATE	DESCRIPTION

DOB APPROVAL STAMP & STICKER
 DOB APPLICATION #
 GC: M07996504-11



DIVISION OF PUBLIC BUILDINGS
 PROJECT FMS ID:
 C0283TOIL

PROJECT:
 Manhattan Criminal Court
 Public Restrooms Renovation
 Holding Cells Accessibility Upgrade
 100 Centre St, New York, NY 10013

FOR THE
 NYC Department of Design & Construction




PROJECT PHASE
 ISSUED FOR BID

DRAWING TITLE
 2ND FLOOR MEN'S PUBLIC RESTROOM
 PLANS


SCALE	PROJECT NO.	PAGE
1/4" = 1'-0"	16007	10 of 57
SHEET SIZE	DRAWN/CHECKED BY	DATE
24" X 36"	AM/GM	03/14/2024

A-021.00


DWS NO. REV

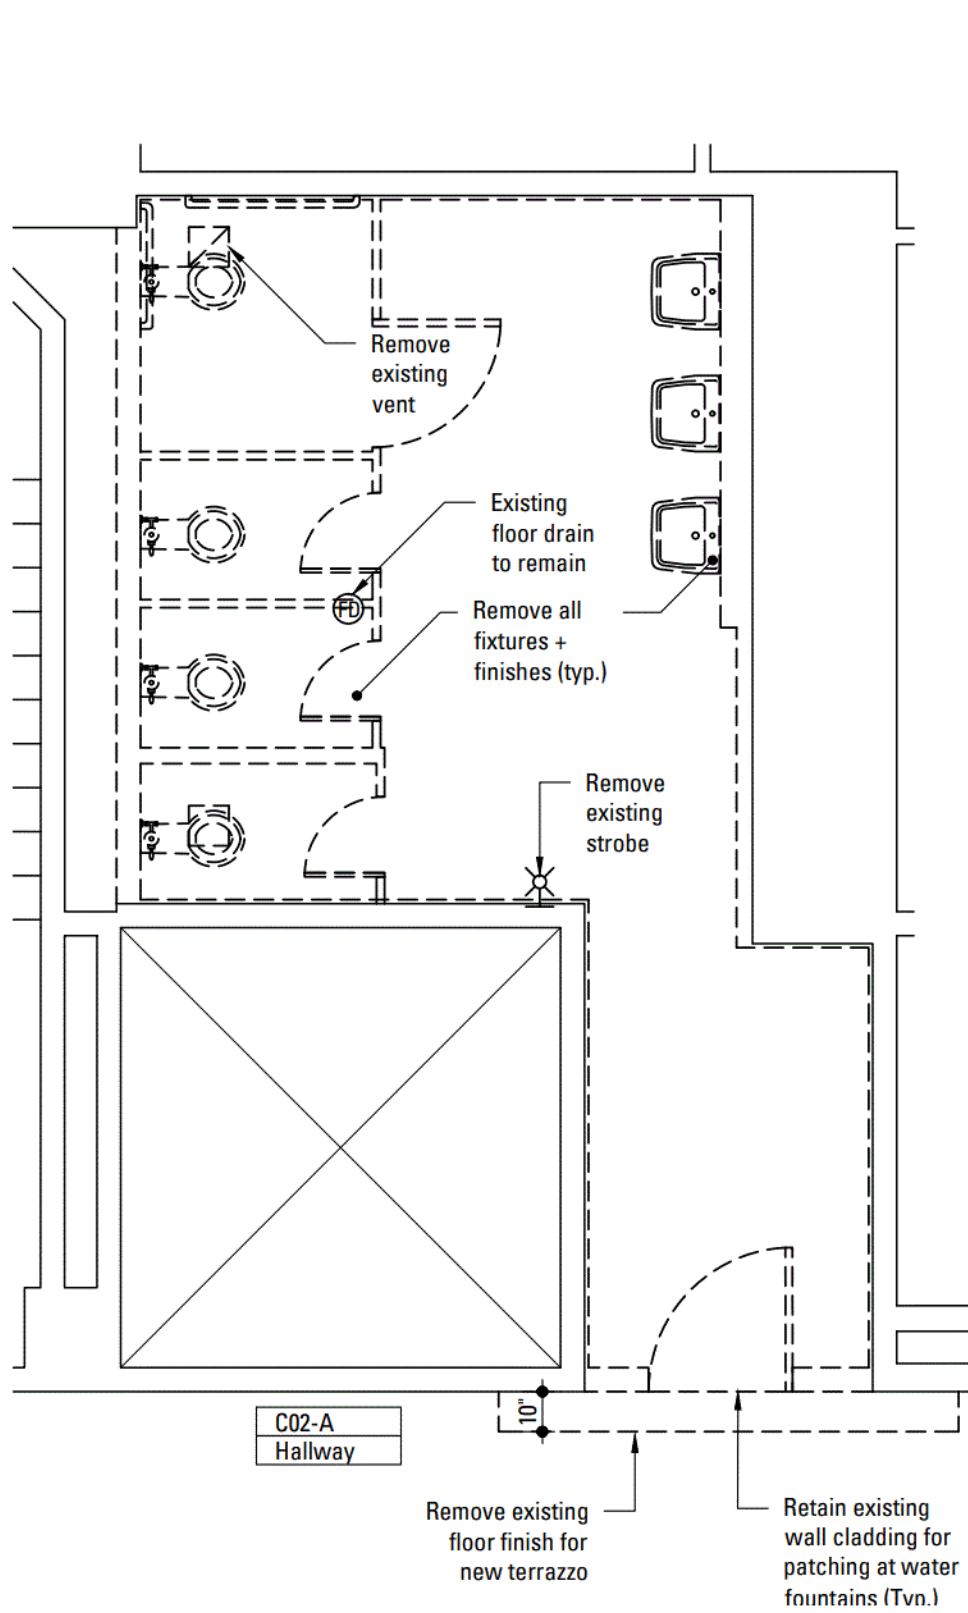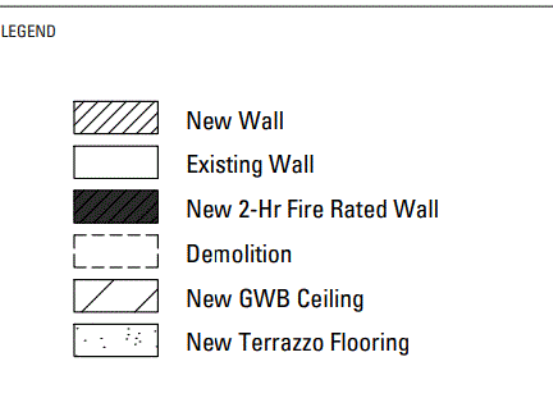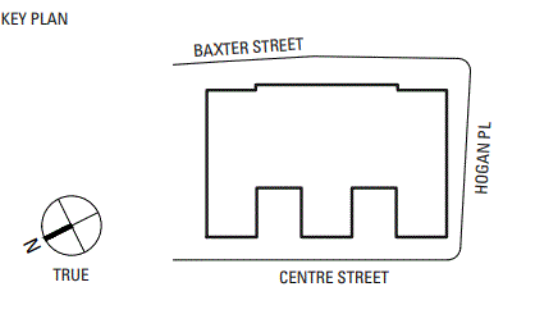


01 DEMOLITION PLAN

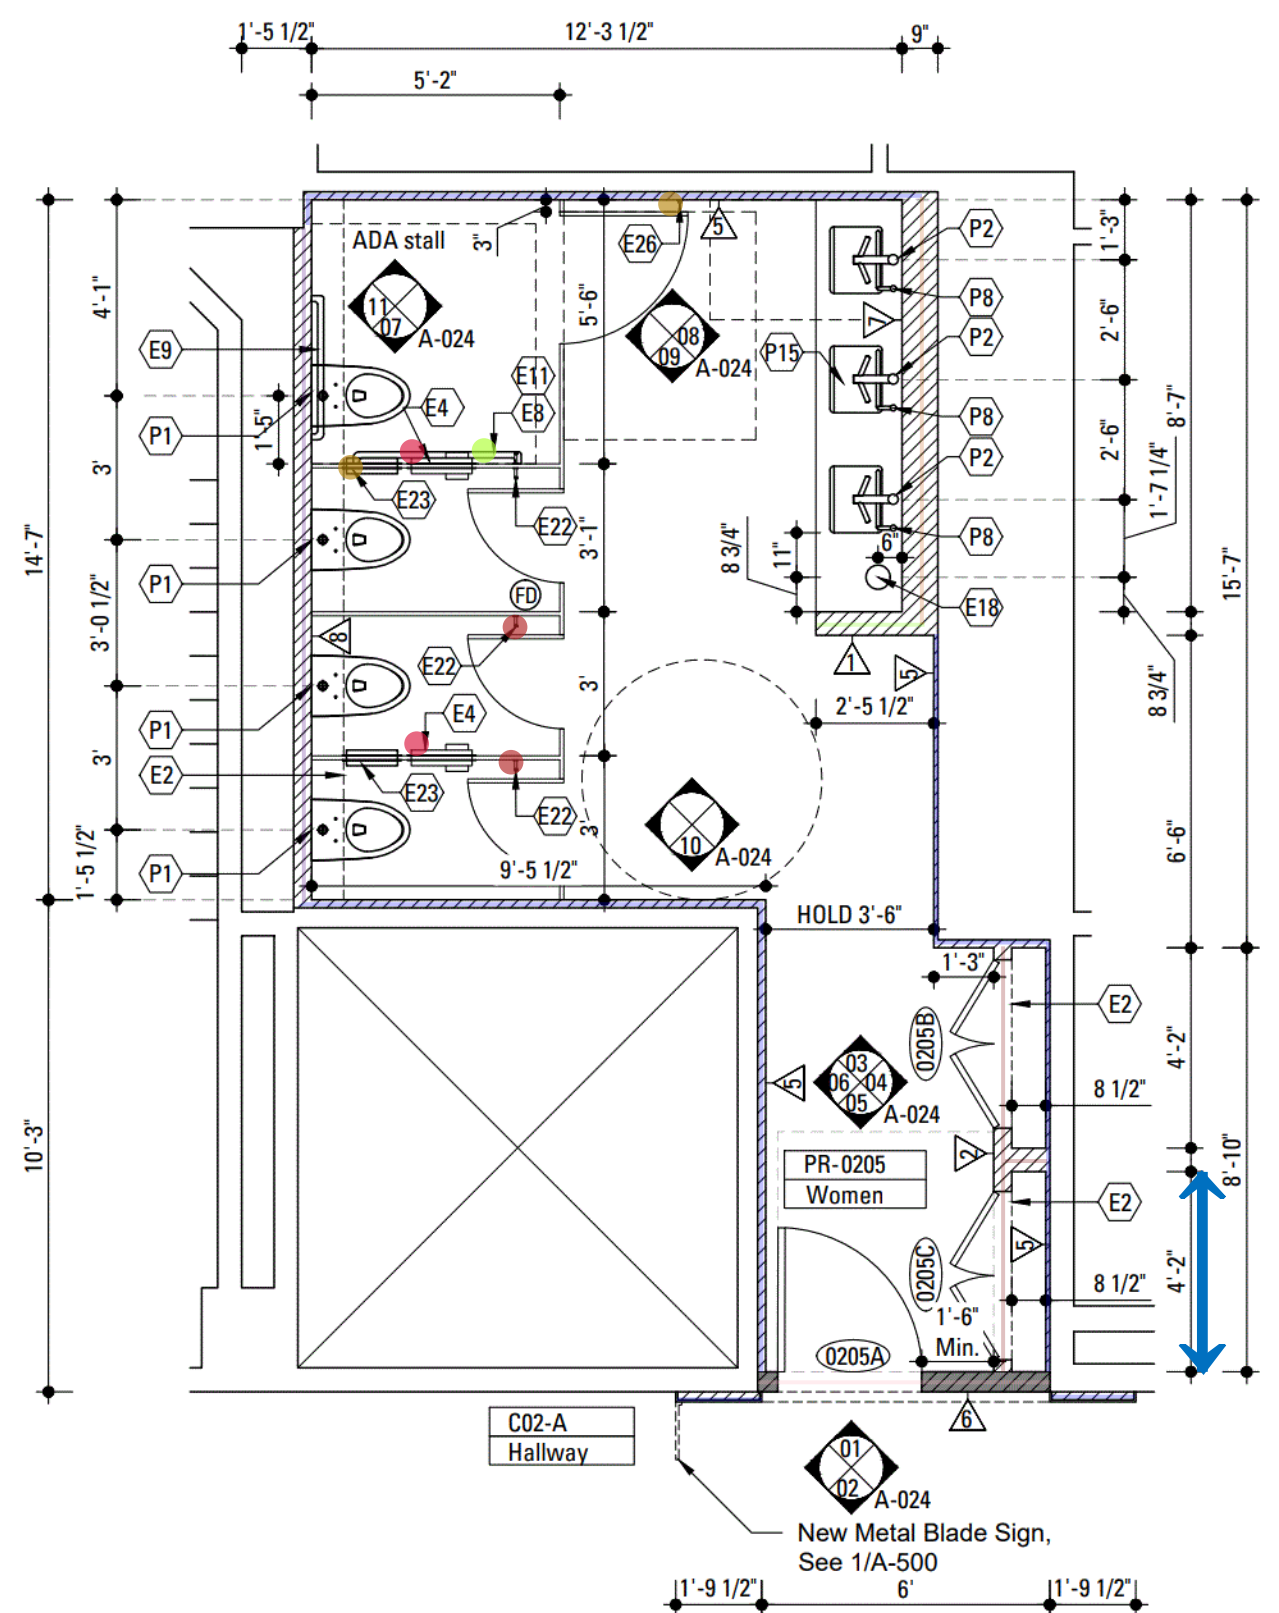


02 CONSTRUCTION PLAN

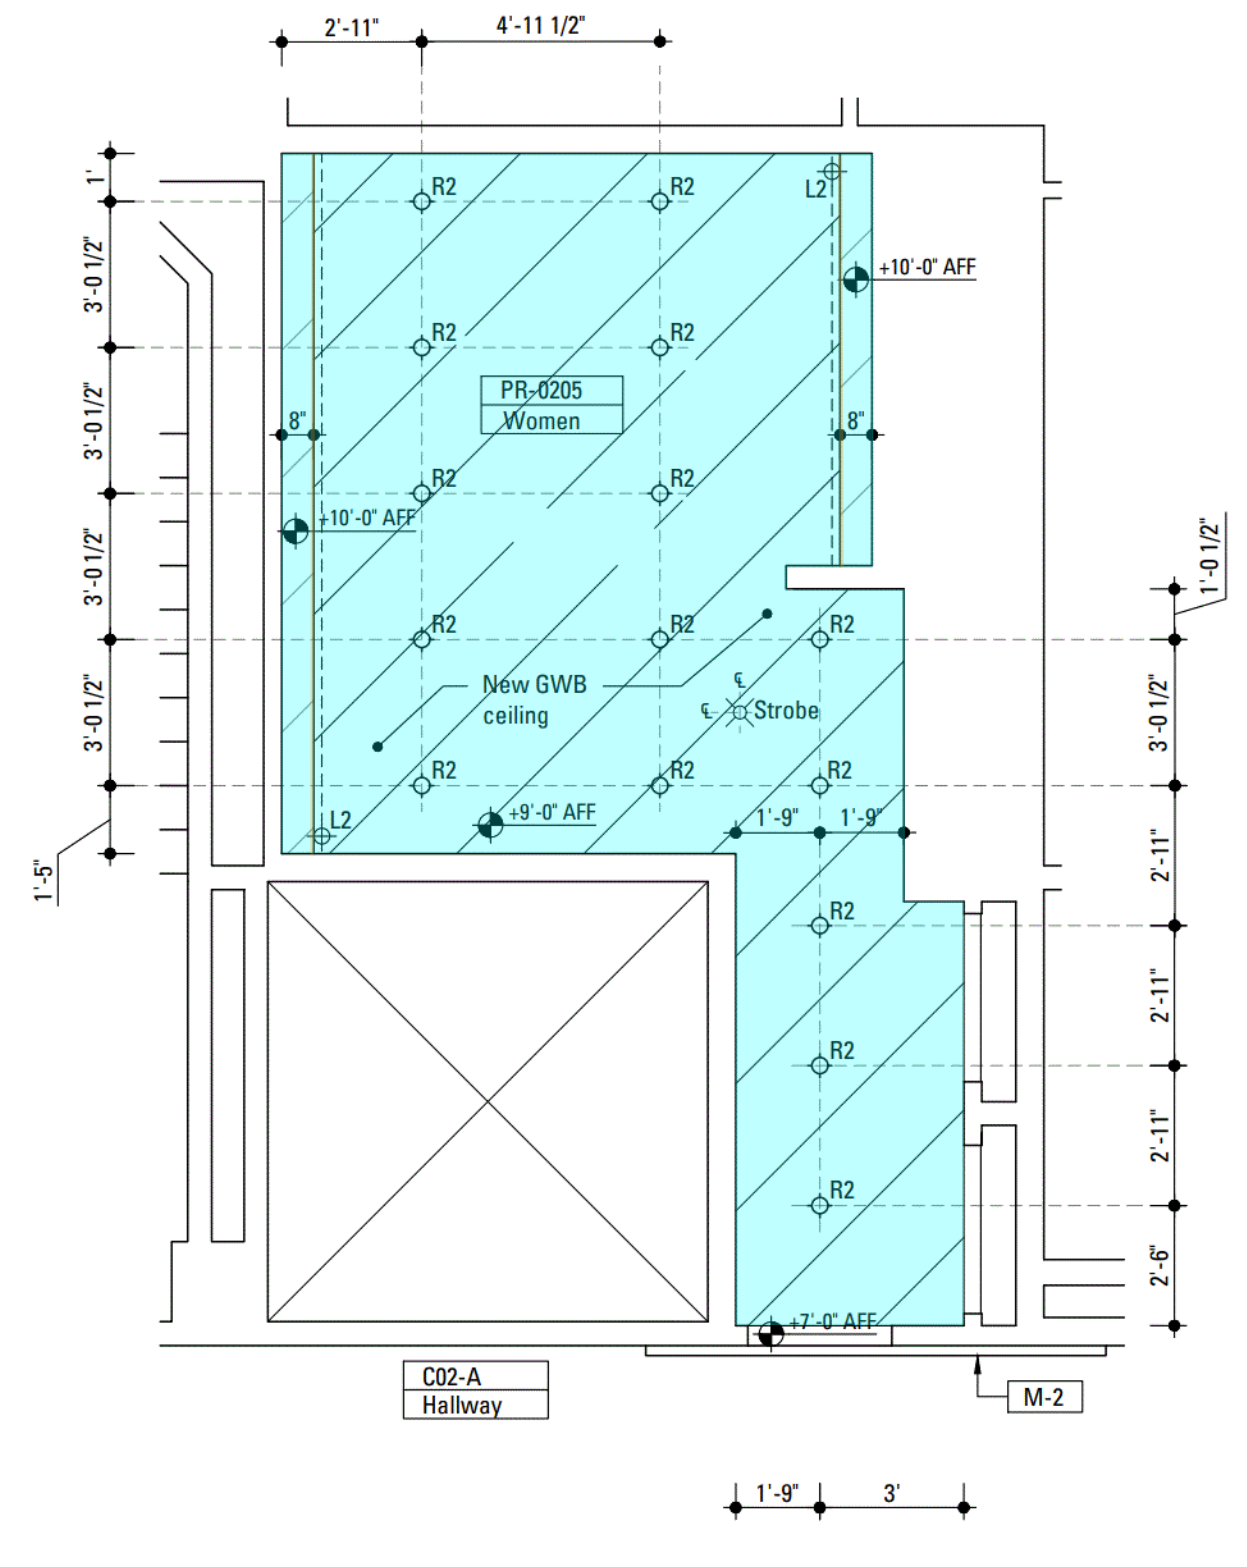


03 REFLECTED CEILING PLAN

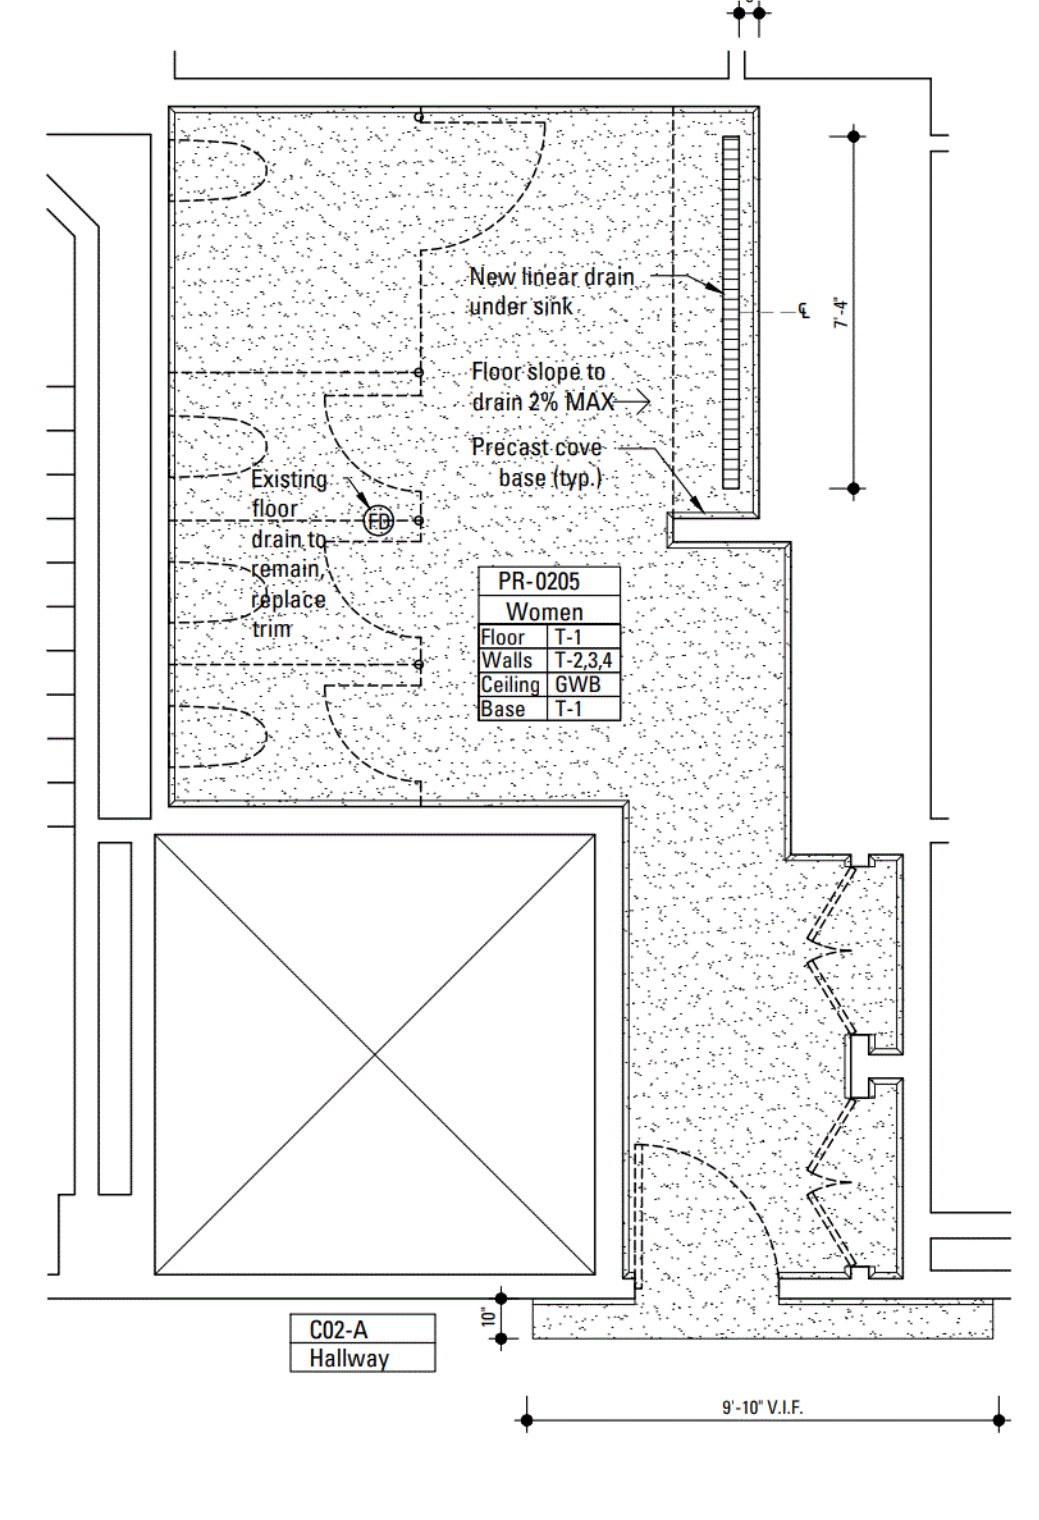

04 FINISH PLAN

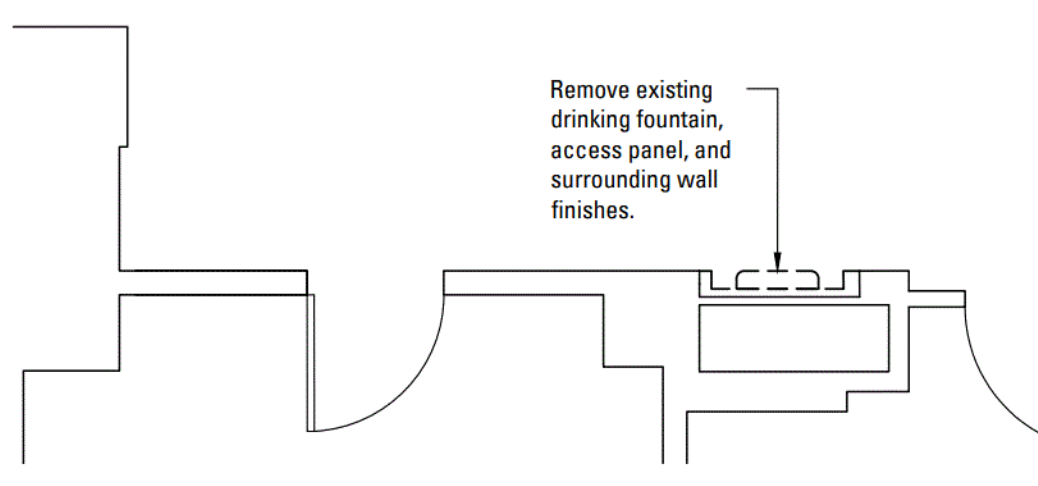

01A DEMOLITION PLAN - DRINKING FOUNTAIN

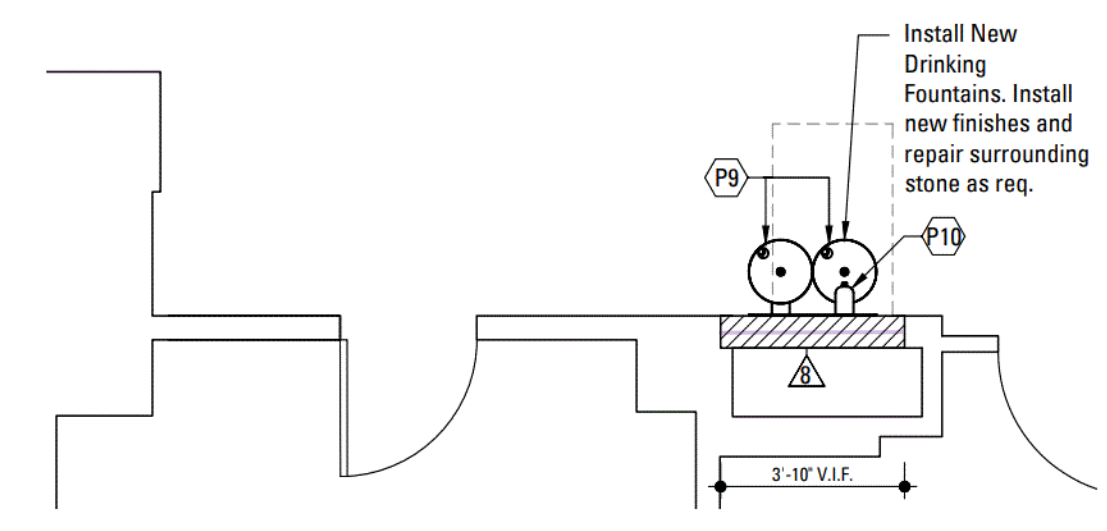

02A CONSTRUCTION PLAN - DRINKING FOUNTAIN

AREA CALCULATIONS - SECOND FLOOR WOMEN'S RESTROOM

Room Number	Room Name	Net SFT	Gross SFT
PR-0205	Women's Restroom	253	257
TOTAL		253	257

REV. DATE. DESCRIPTION

DOB APPROVAL STAMP & STICKER
 DOB APPLICATION #
GC: M07996504-11



DIVISION OF PUBLIC BUILDINGS
 PROJECT FMS ID:
C0283TOIL




PROJECT:
**Manhattan Criminal Court
 Public Restrooms Renovation
 Holding Cells Accessibility Upgrade**
 100 Centre St, New York, NY 10013

FOR THE
 NYC Department of Design & Construction


PROJECT PHASE
ISSUED FOR BID

DRAWING TITLE
2ND FLOOR WOMEN'S PUBLIC RESTROOM PLANS


SCALE	PROJECT NO.	PAGE
1/4" = 1'-0"	16007	12 of 57
SHEET SIZE	DRAWN/CHECKED BY	
24" X 36"	AM/GM	A-023.00
DATE	REVISED	DWG NO. REV
03/14/2024		

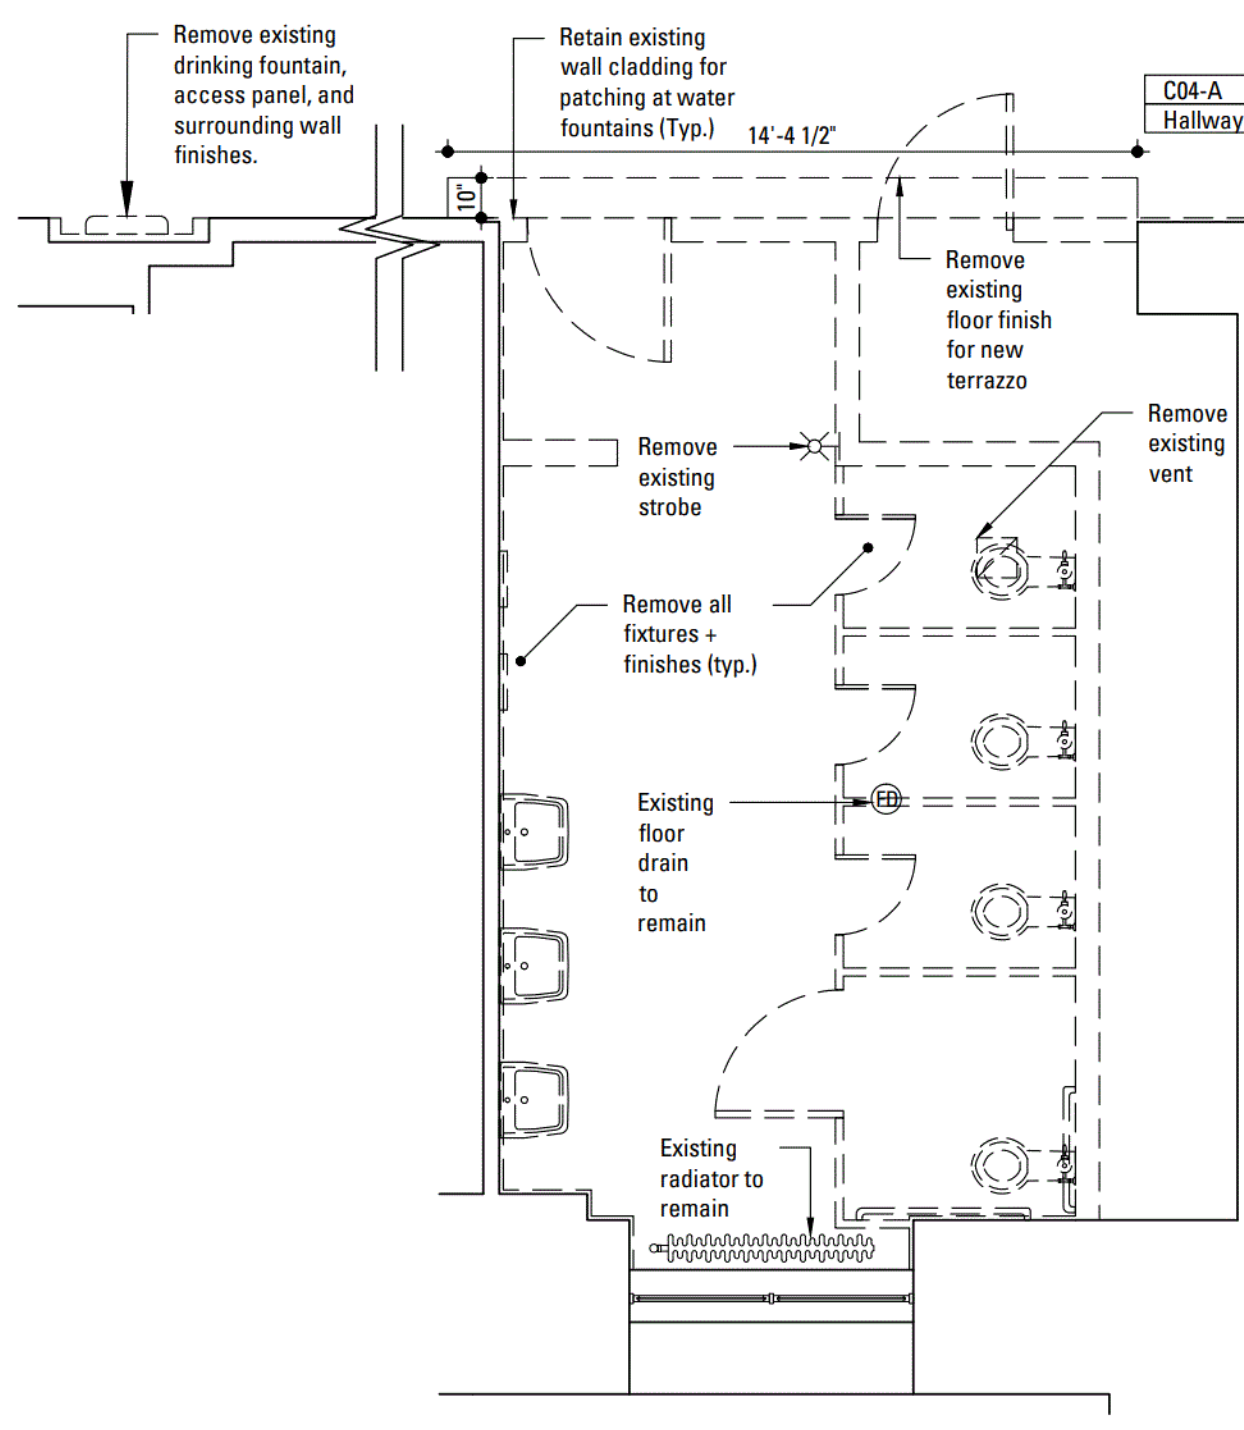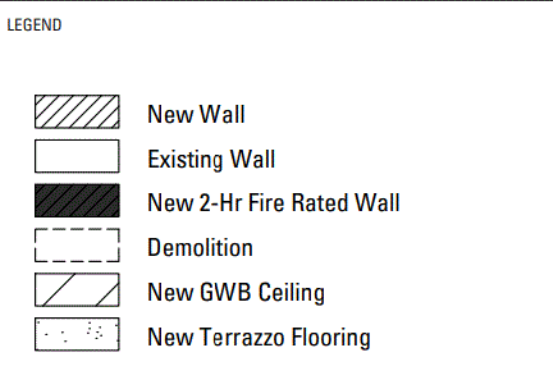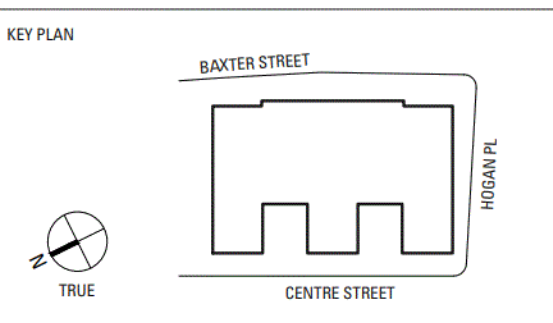


01 DEMOLITION PLAN

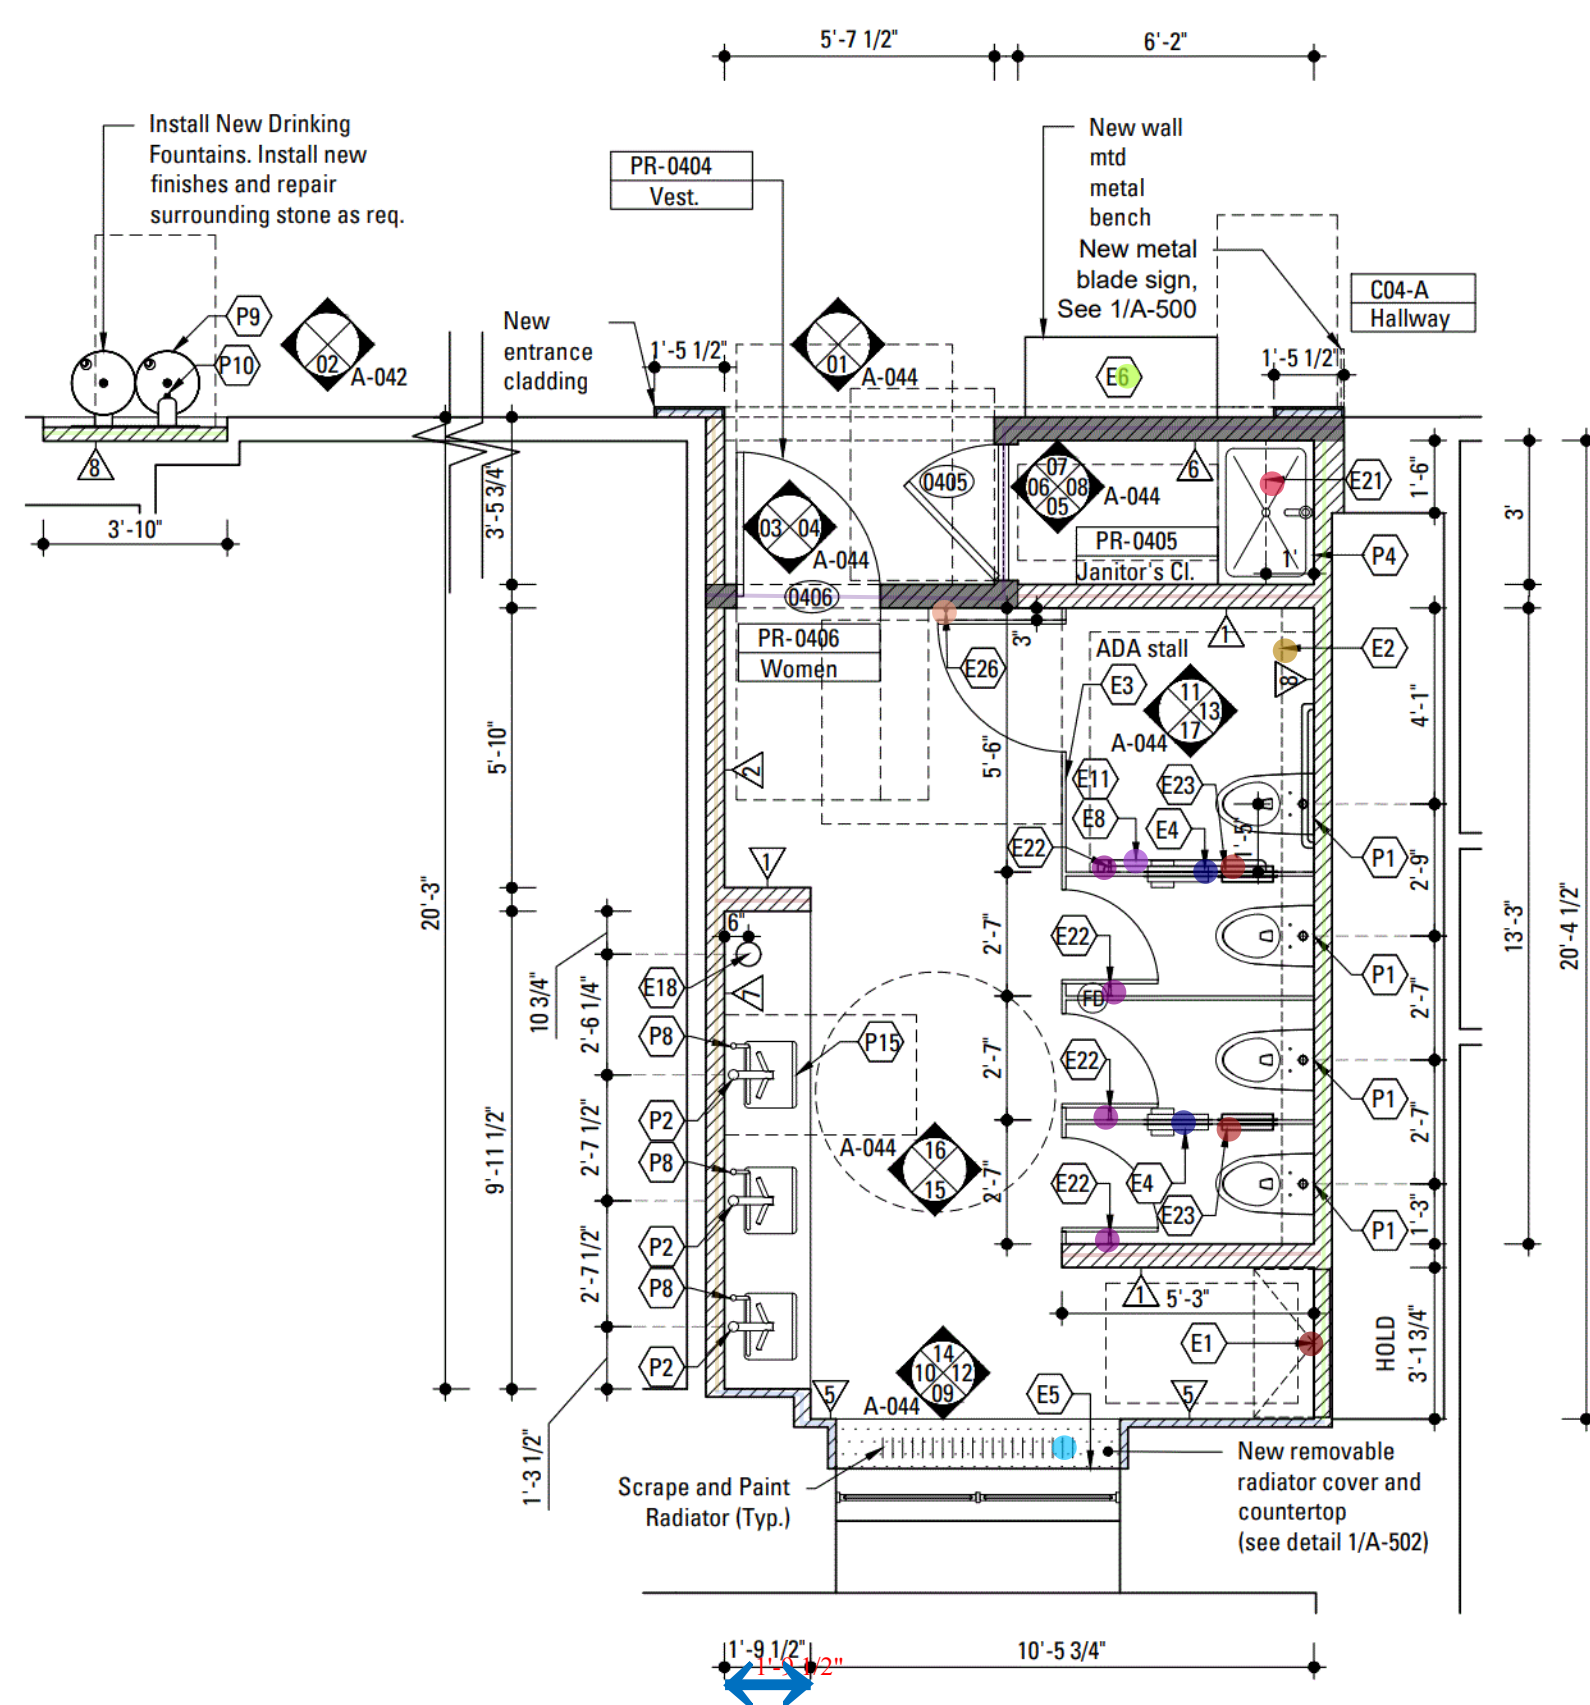

02 CONSTRUCTION PLAN

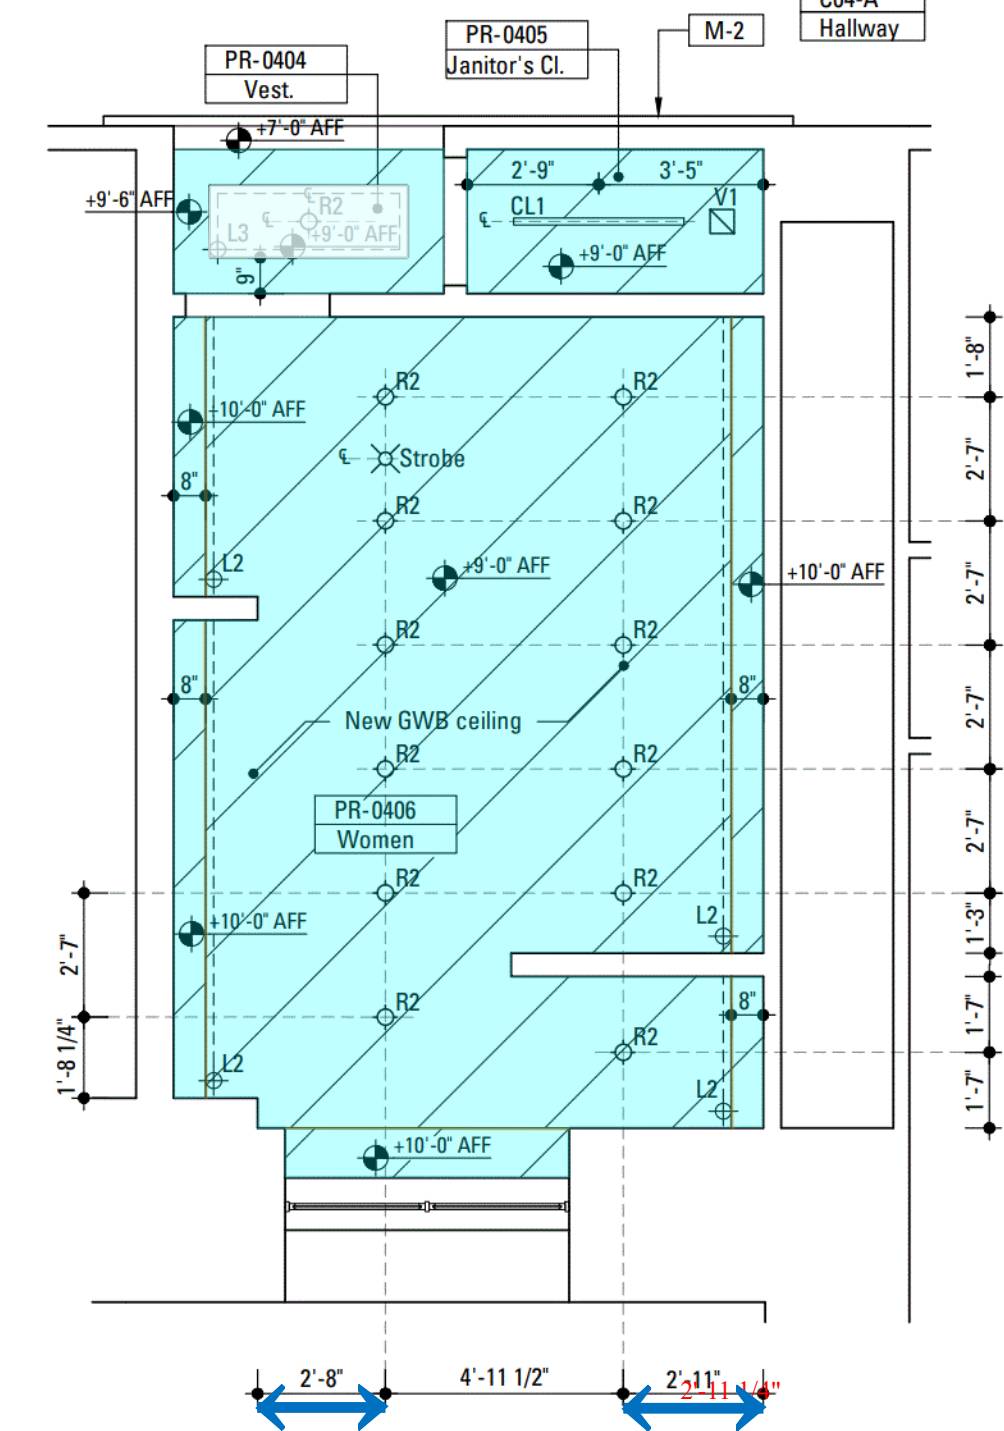

03 REFLECTION CEILING PLAN

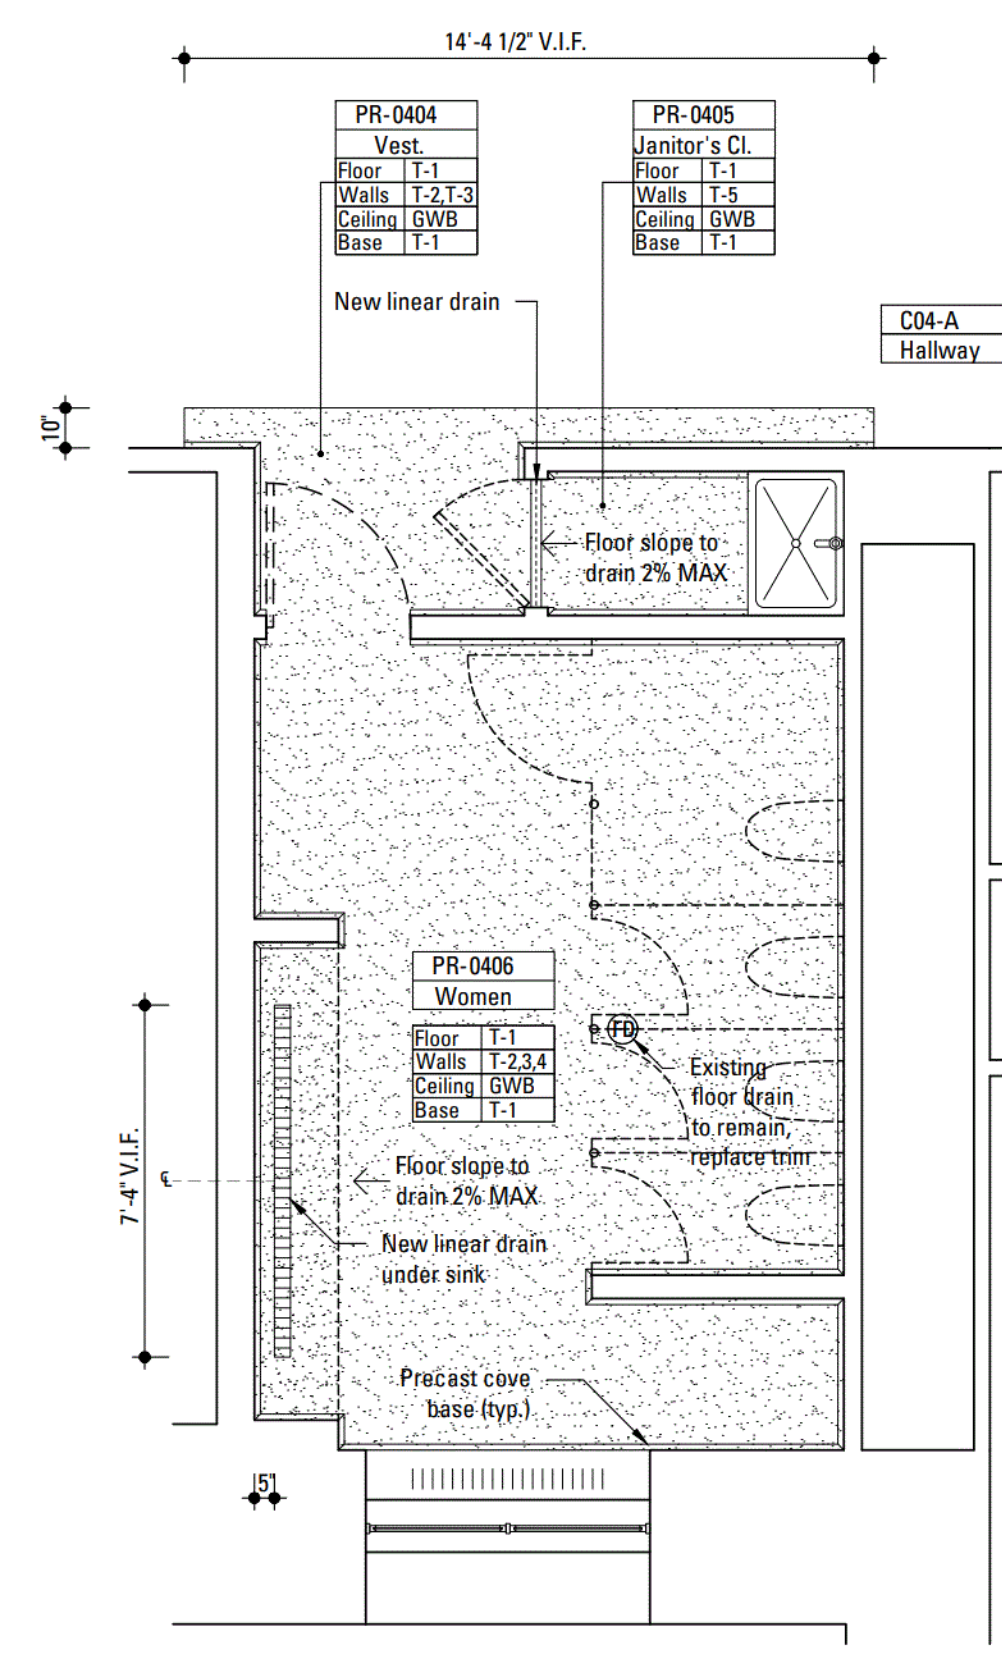

04 FINISH PLAN

AREA CALCULATIONS - FOURTH FLOOR WOMEN'S RESTROOM

Room Number	Room Name	Net SFT	Gross SFT
PR-0404	Vestibule	20	
PR-0405	Janitor's Closet	19	
PR-0406	Women's Restroom	212	
	TOTAL	250	278

REV	DATE	DESCRIPTION

DOB APPROVAL STAMP & STICKER
 DOB APPLICATION #
GC: M07996504-11



DIVISION OF PUBLIC BUILDINGS
 PROJECT FMS ID:
C0283TOIL

PROJECT:
 Manhattan Criminal Court
 Public Restrooms Renovation
 Holding Cells Accessibility Upgrade
 100 Centre St, New York, NY 10013

FOR THE
 NYC Department of Design & Construction

PROJECT PHASE
ISSUED FOR BID

DRAWING TITLE
4TH FLOOR WOMEN'S PUBLIC RESTROOM PLANS

SCALE
1/4" = 1'-0"

PROJECT NO.
16007

PAGE
17 of 57

SHEET SIZE
24" X 36"


DRAWN/CHECKED BY
AM/GM

DATE
03/14/2024


REVISED

A-043.00


DWG NO. REV

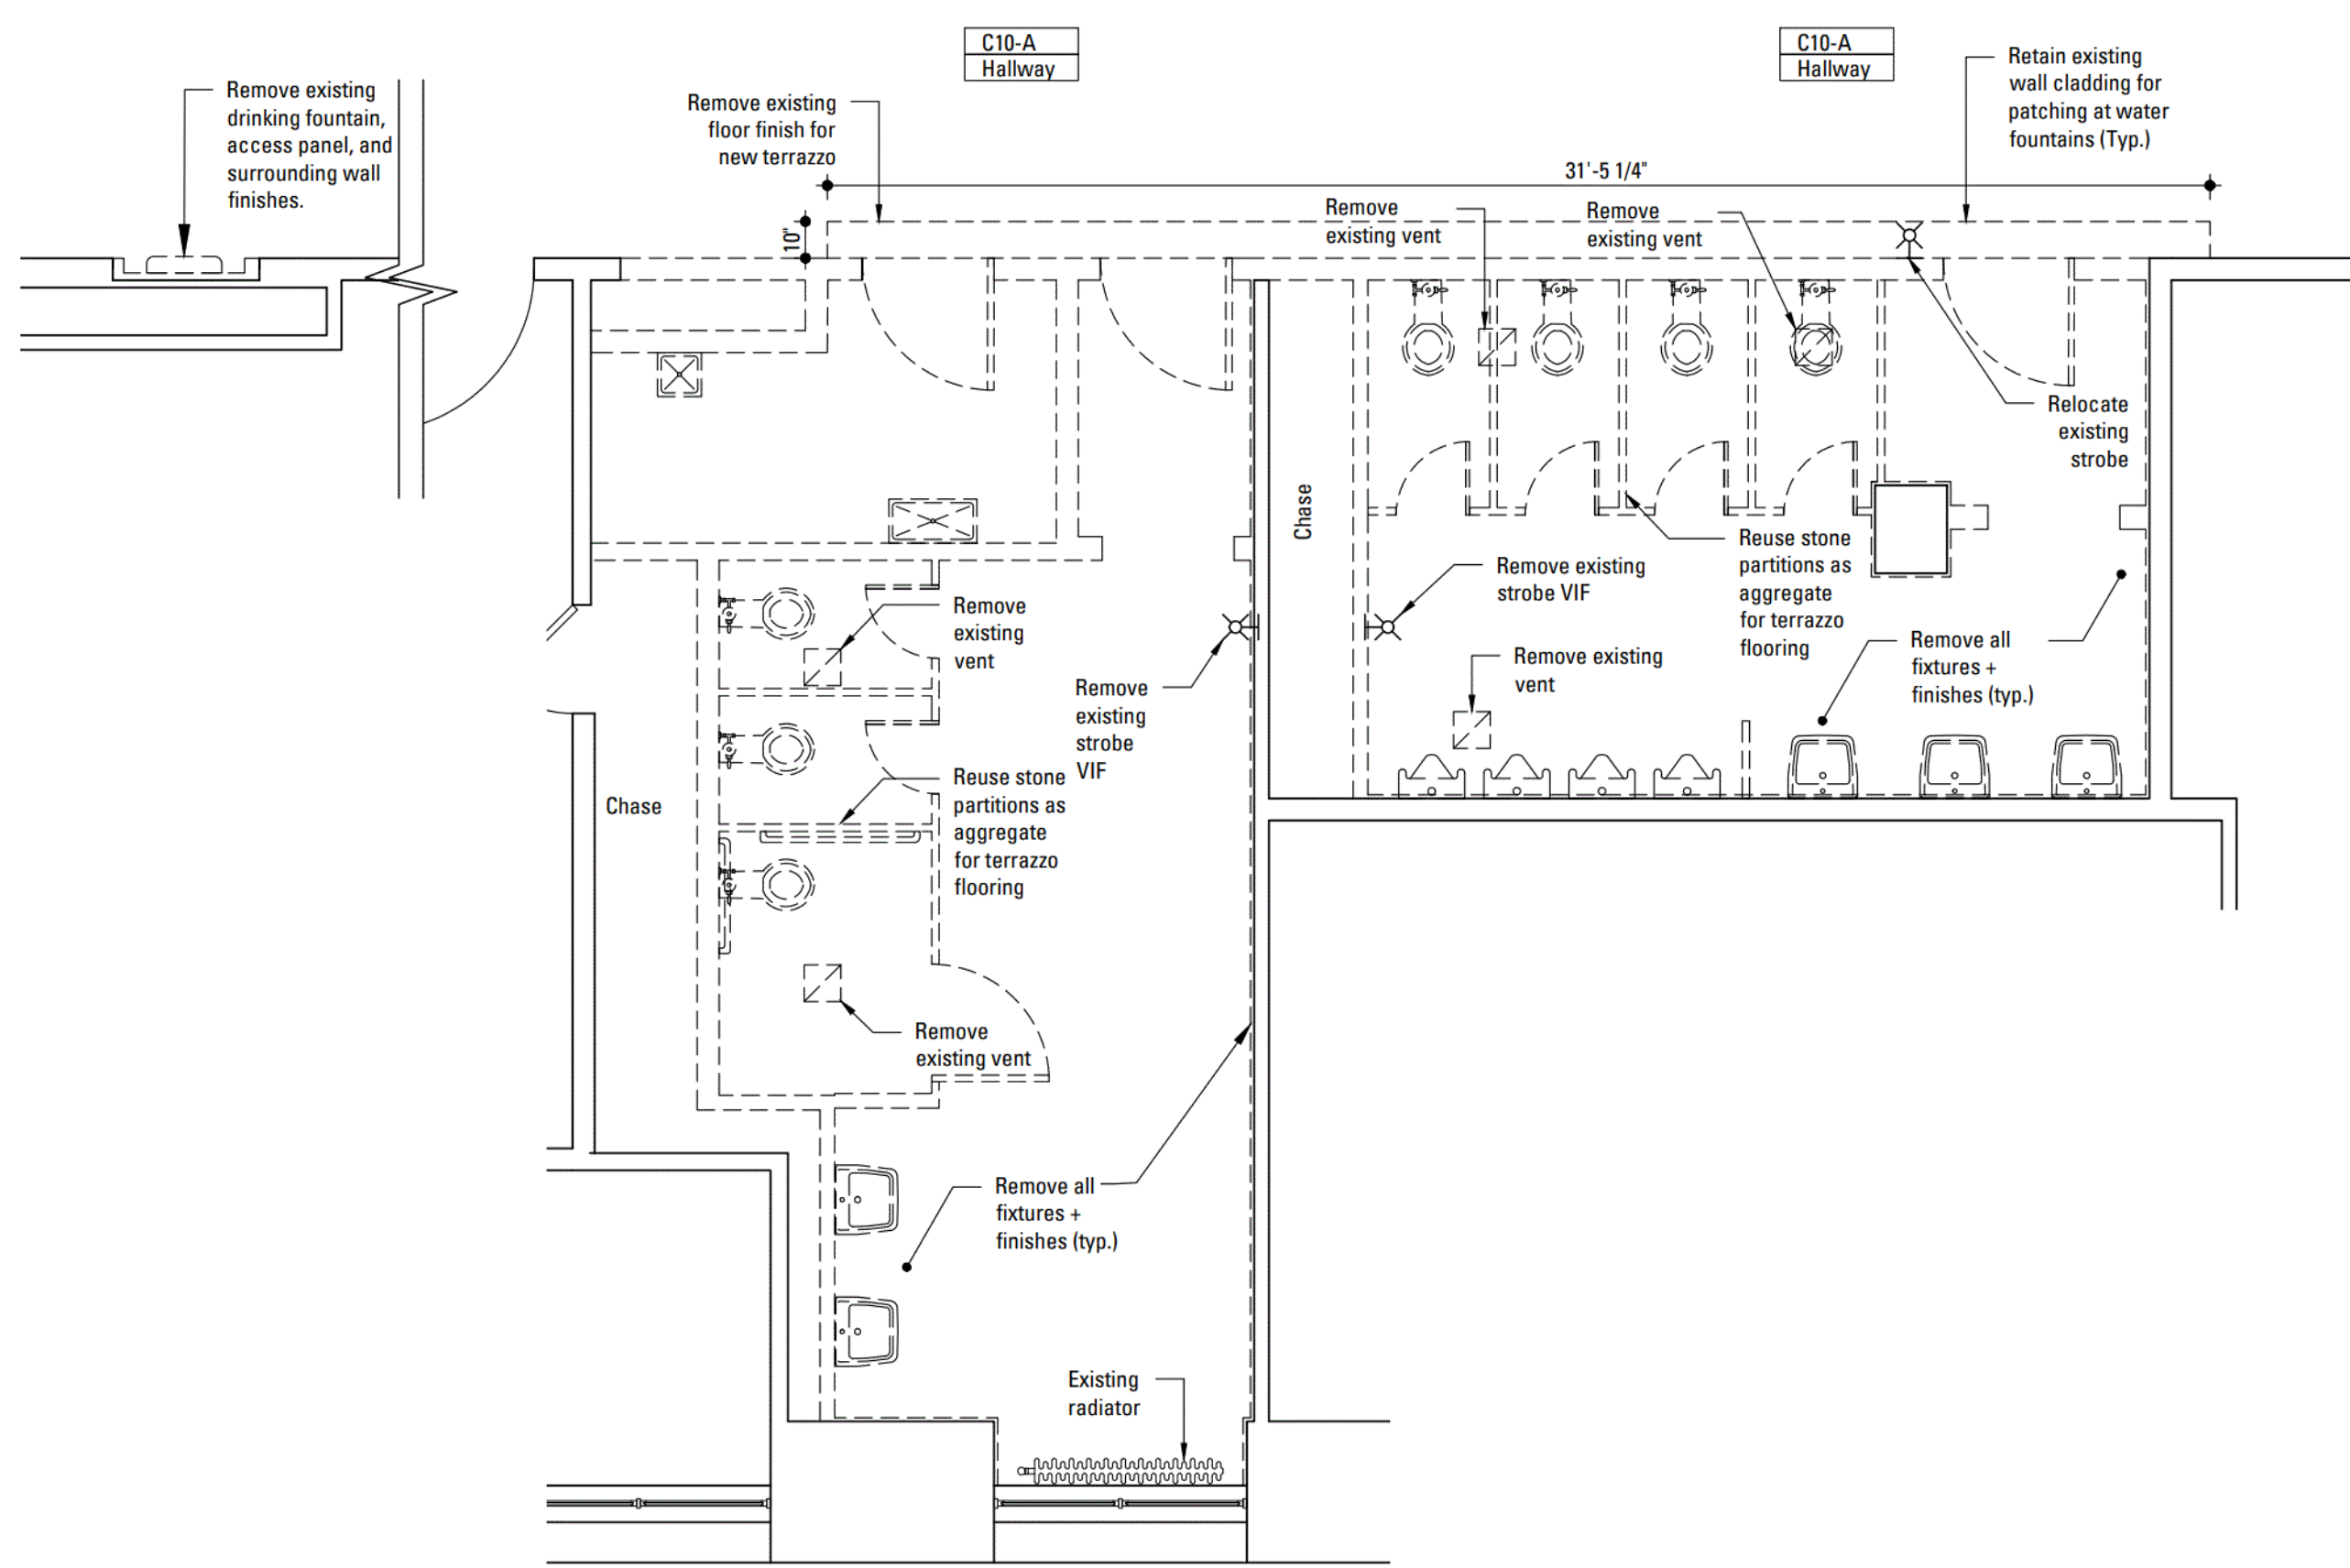


01 DEMOLITION PLAN

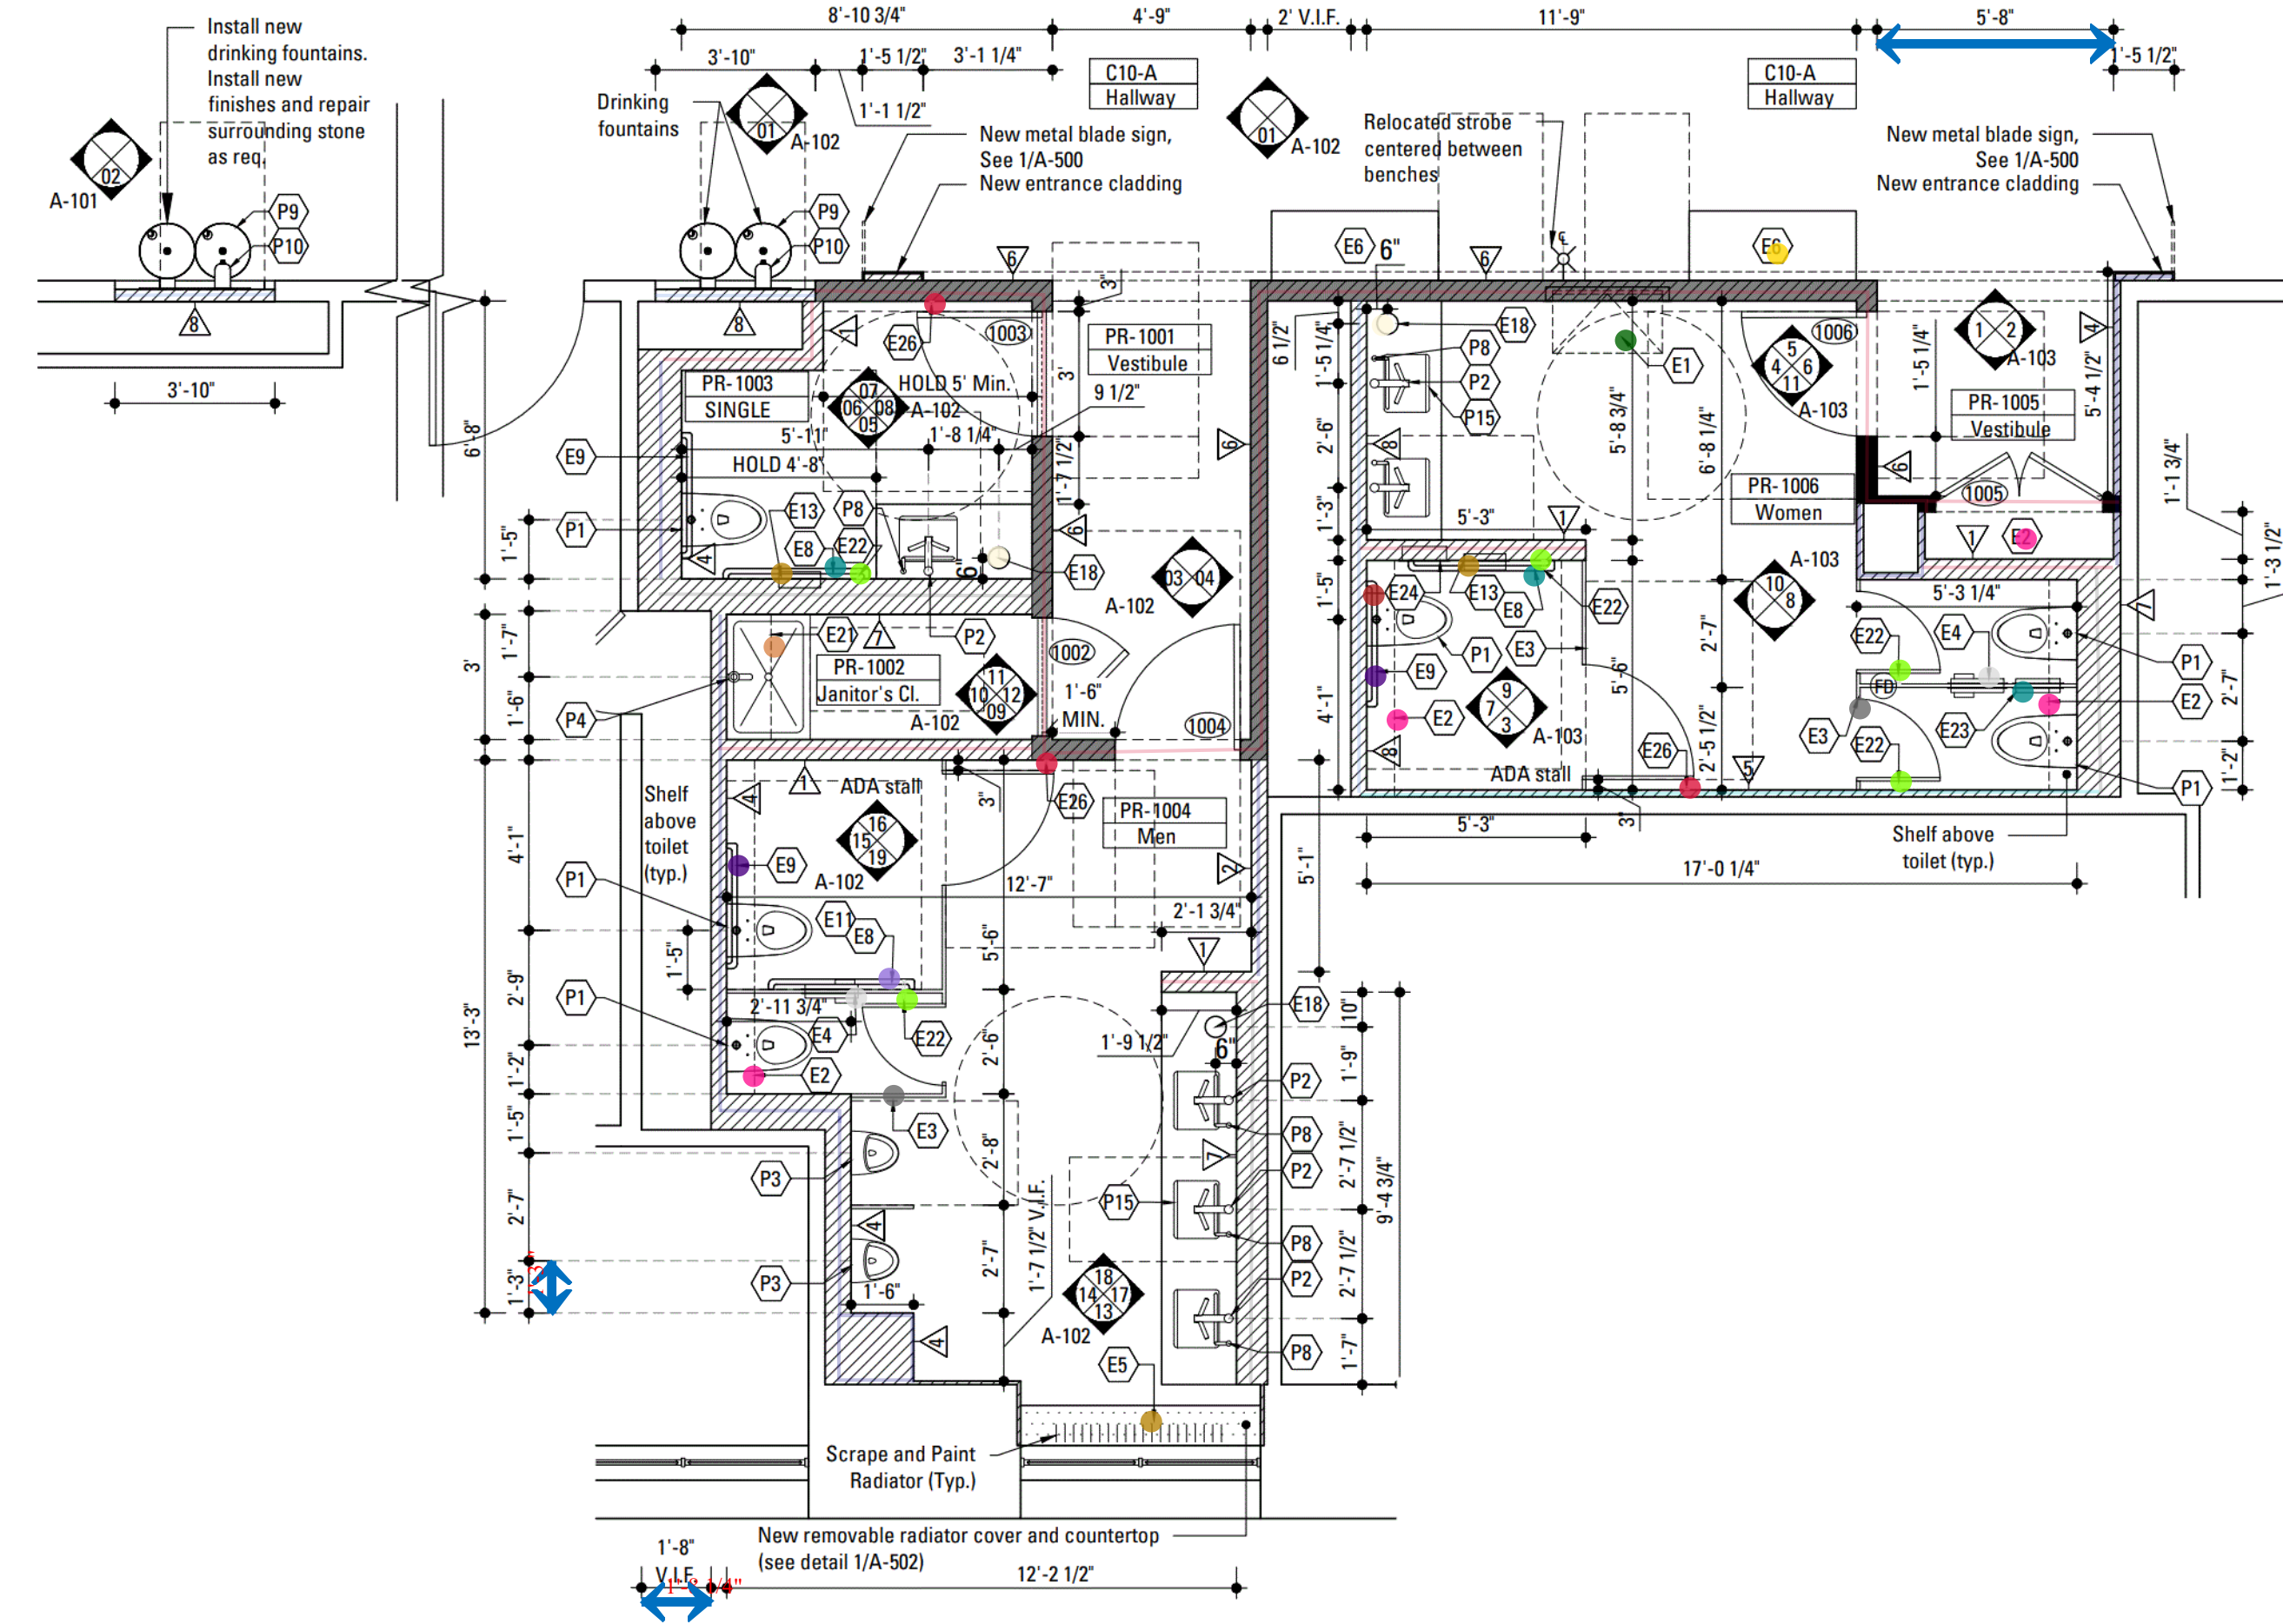

02 CONSTRUCTION PLAN

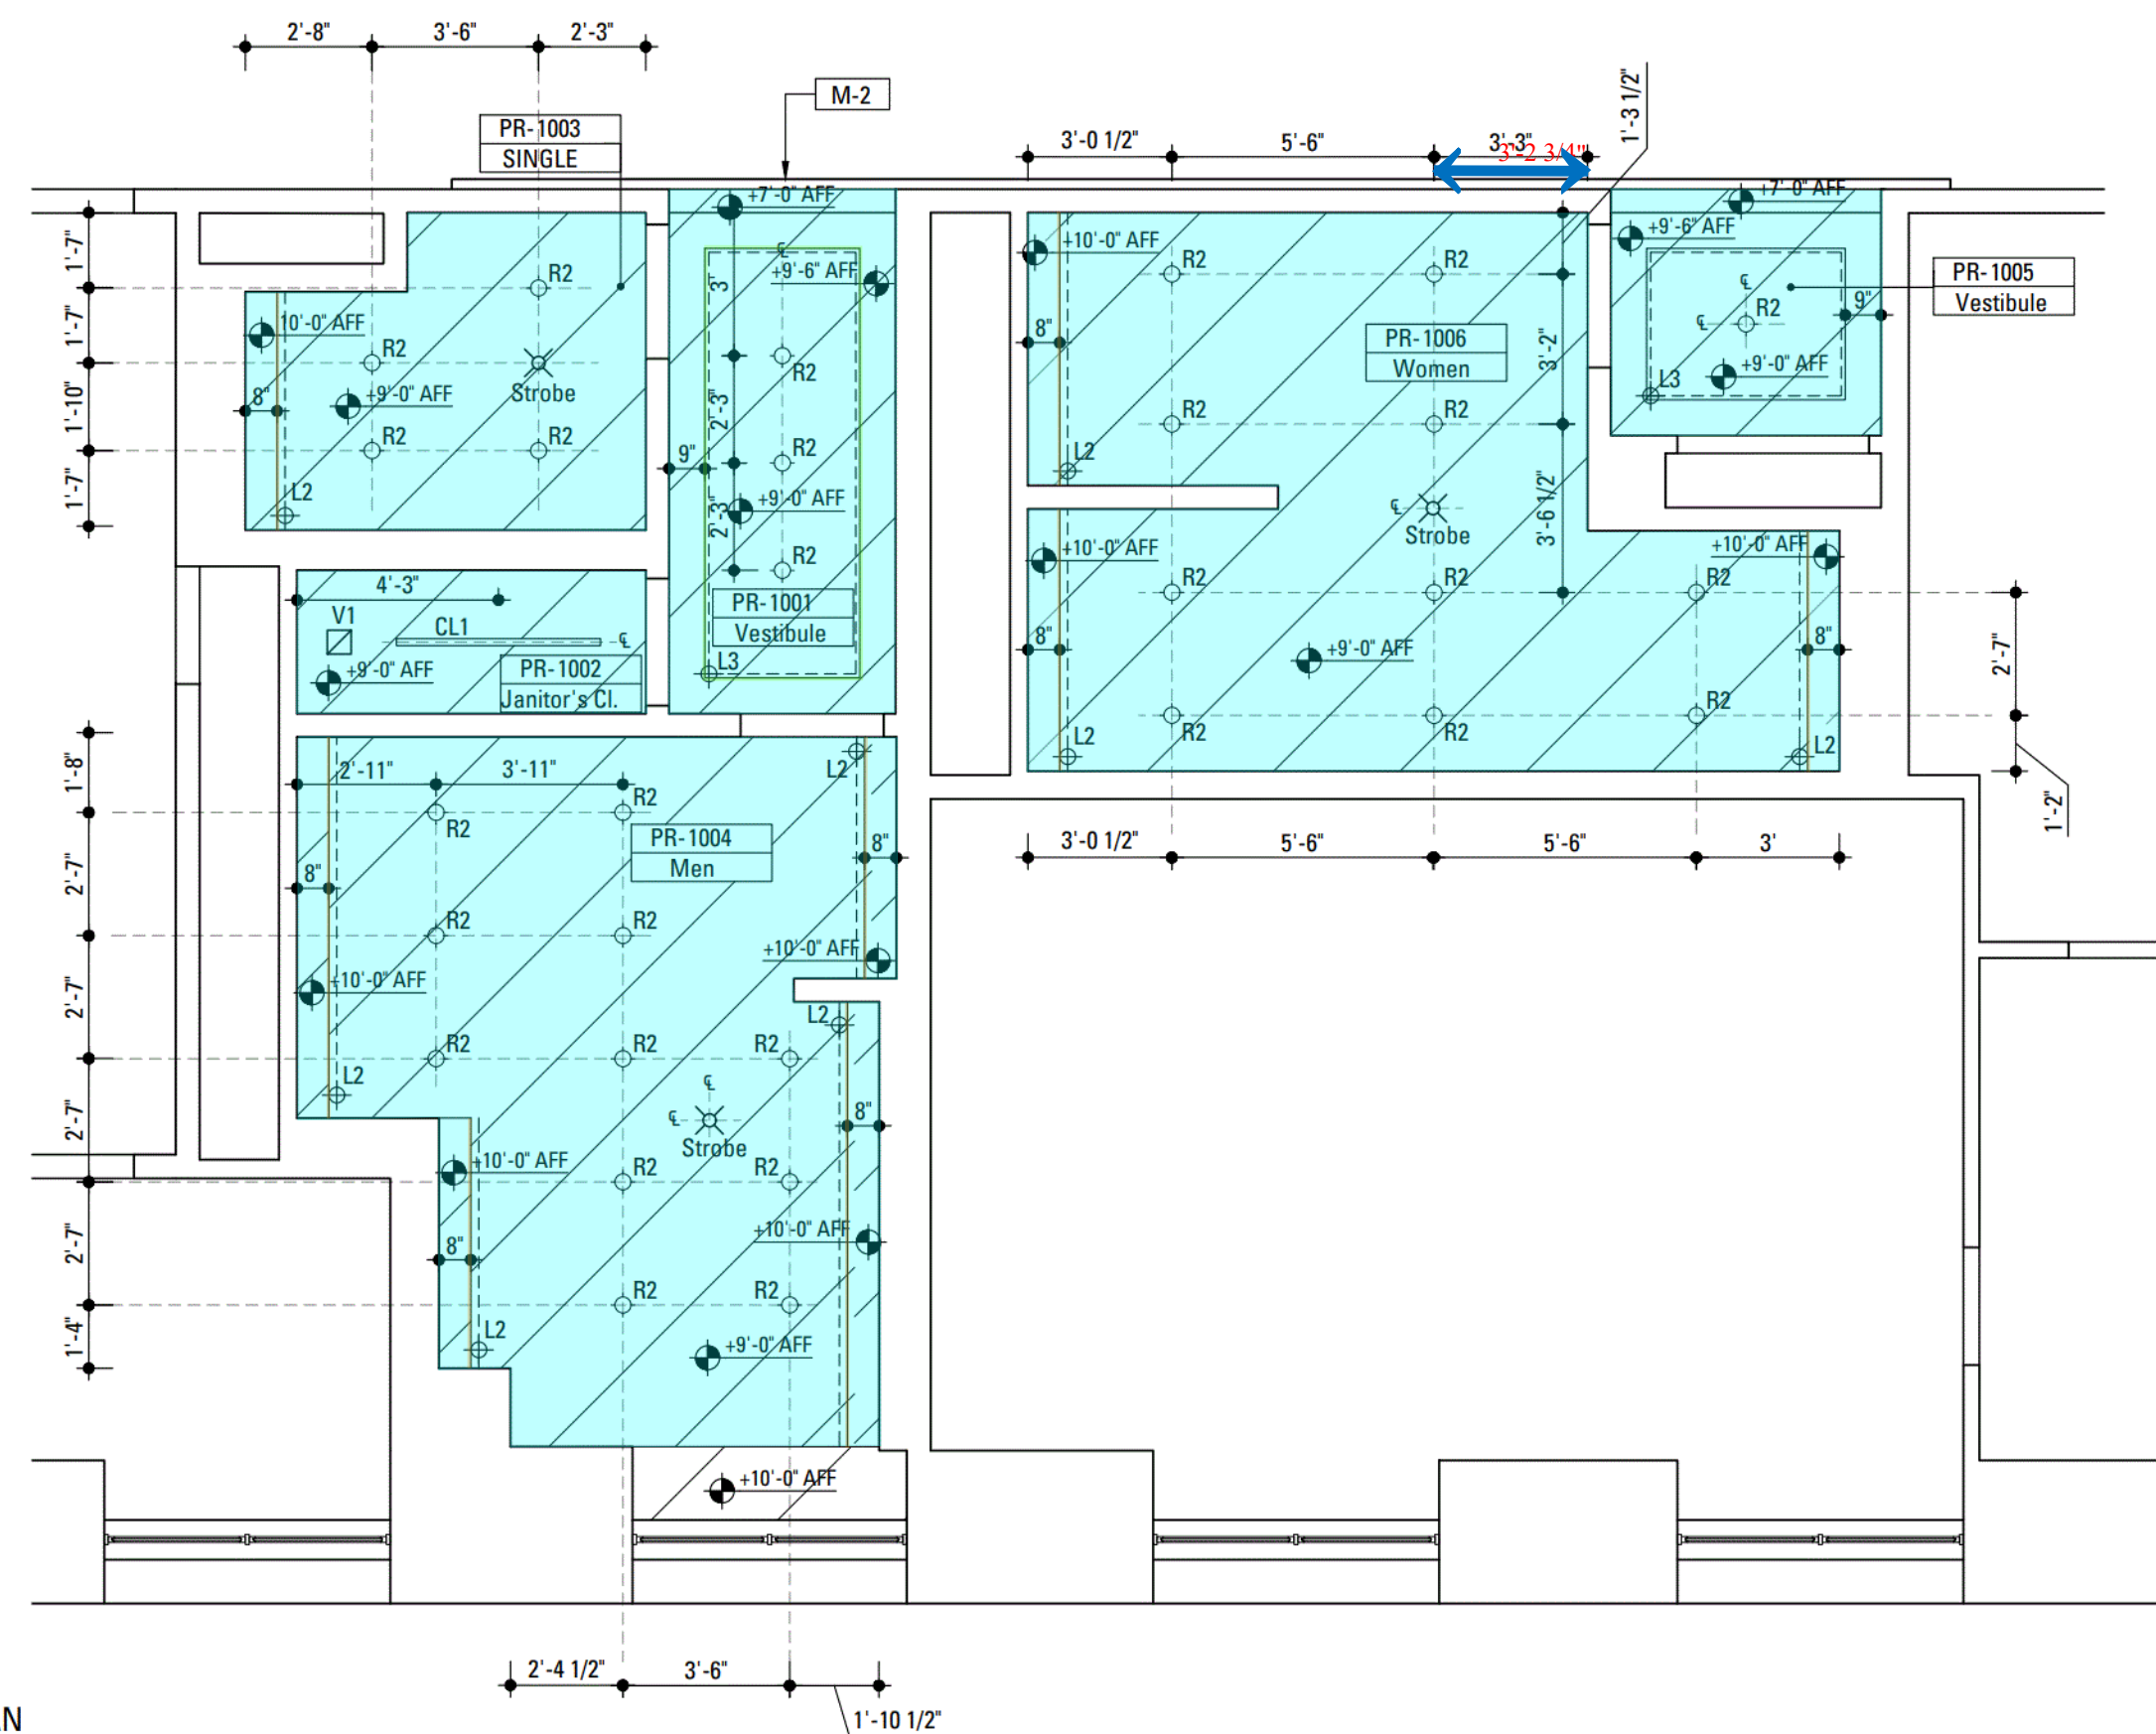

03 REFLECTED CEILING PLAN

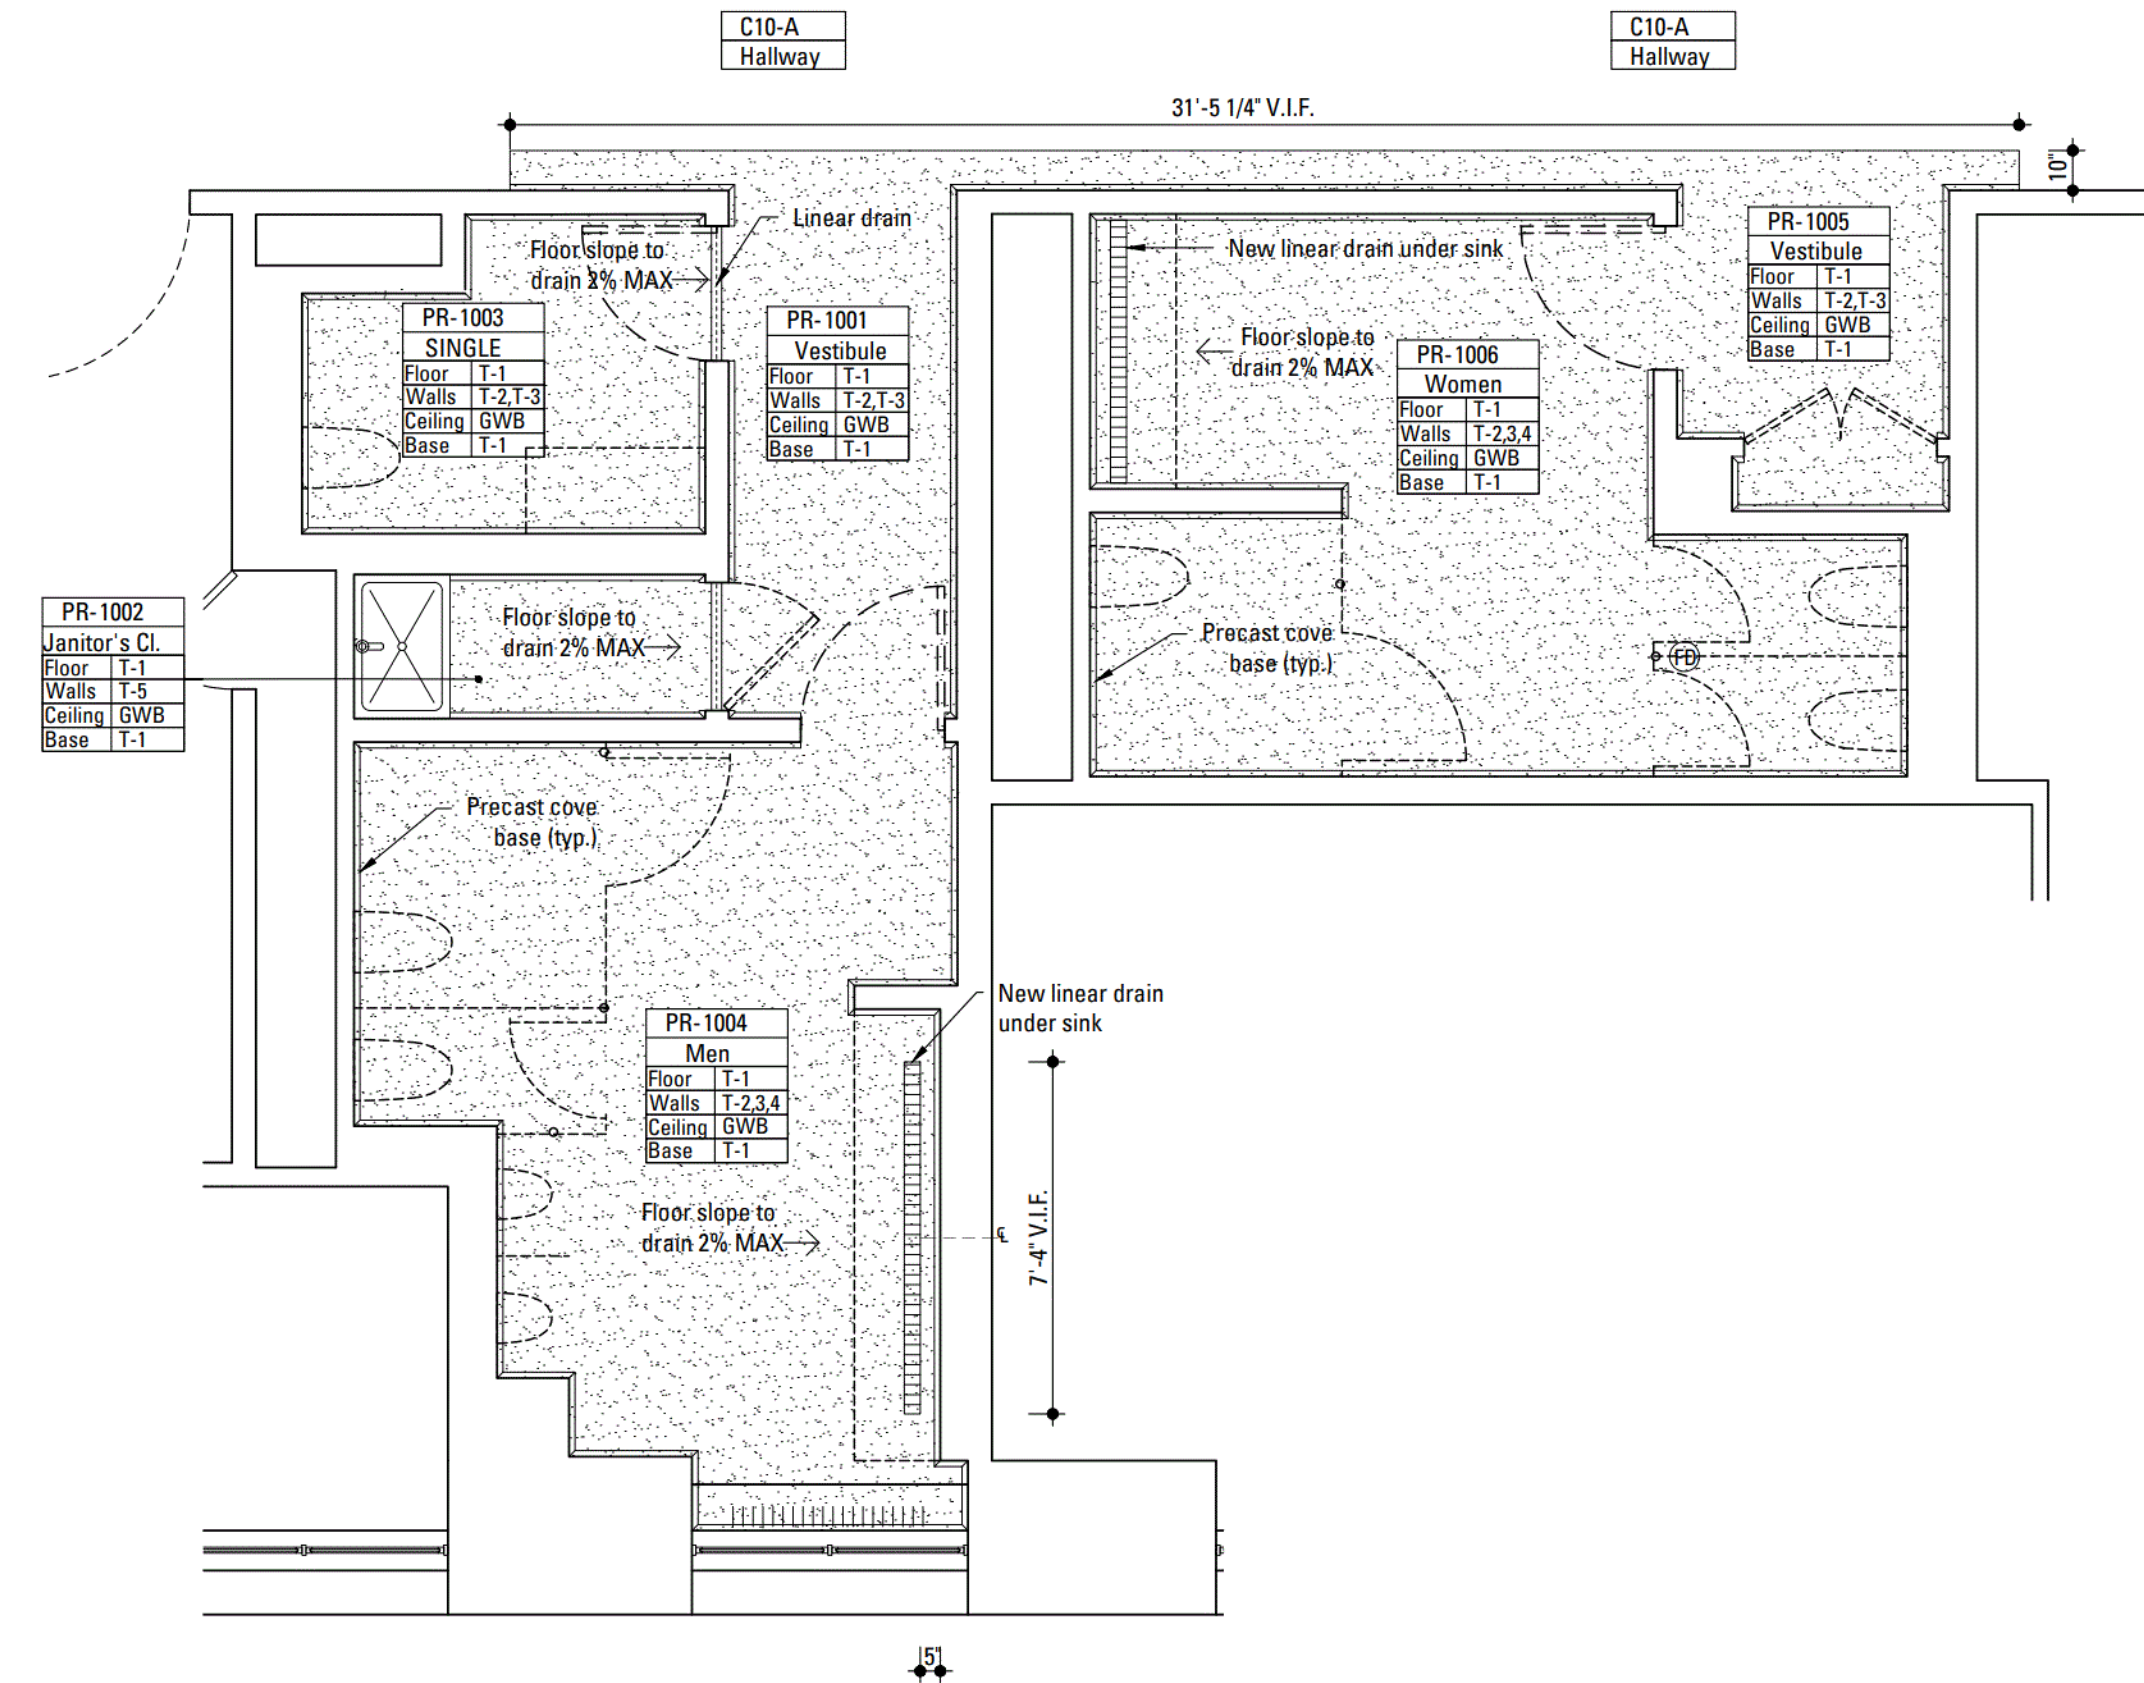

04 FINISH PLAN

AREA CALCULATIONS - TENTH FLOOR MEN'S RESTROOM

Room Number	Room Name	Net SFT	Gross SFT
PR-1001	Vestibule	51	
PR-1002	Janitor's Closet	22	
PR-1003	Single Occupancy Restroom	48	
PR-1004	Men's Restroom	175	
TOTAL		296	346



AREA CALCULATIONS - TENTH FLOOR WOMEN'S RESTROOM

Room Number	Room Name	Net SFT	Gross SFT
PR-1005	Vestibule	29	
PR-1006	Women's Restroom	162	
TOTAL		191	227

ARCHITECT
 Jordan Parnass
 Digital Architecture
 88 Jay Street, Suite 501
 Brooklyn, NY 11201, USA
 T +1 718 852 2650

M.E.P. ENGINEER
 JPK&M Consulting Group, LLC
 134 West 37th Street, 12th Floor
 New York, NY 10018
 T +1 212 792 8700

COST ESTIMATOR
 ELLANA, Inc.
 32 Broadway, Suite 801
 New York, NY 10004
 T +1 212 971 0936

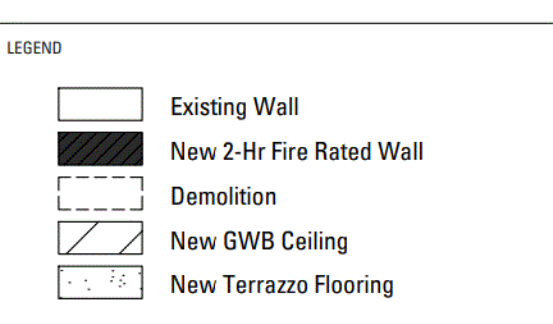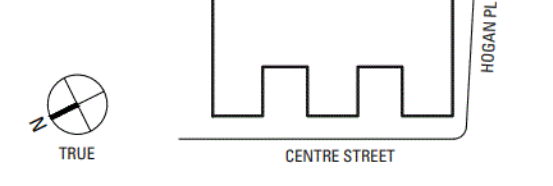

REV	DATE	DESCRIPTION
DOB APPROVAL STAMP & STICKER		
DOB APPLICATION #		
GC: M07996504-11		



DIVISION OF PUBLIC BUILDINGS
 PROJECT FMS ID:
 C0283TOIL

PROJECT:
 Manhattan Criminal Court
 Public Restrooms Renovation
 Holding Cells Accessibility Upgrade
 100 Centre St, New York, NY 10013


FOR THE:
 NYC Department of Design & Construction

PROJECT PHASE
 ISSUED FOR BID


DRAWING TITLE
 10TH FLOOR MEN'S & WOMEN'S PUBLIC
 RESTROOM PLANS

SCALE	PROJECT NO.	PAGE
1/4" = 1'-0"	16007	20 of 57
SHEET SIZE	DRAWN/CHECKED BY	DATE
24" X 36"	AM/GM	03/14/2024


A-101.00
 DWS NO. REV.

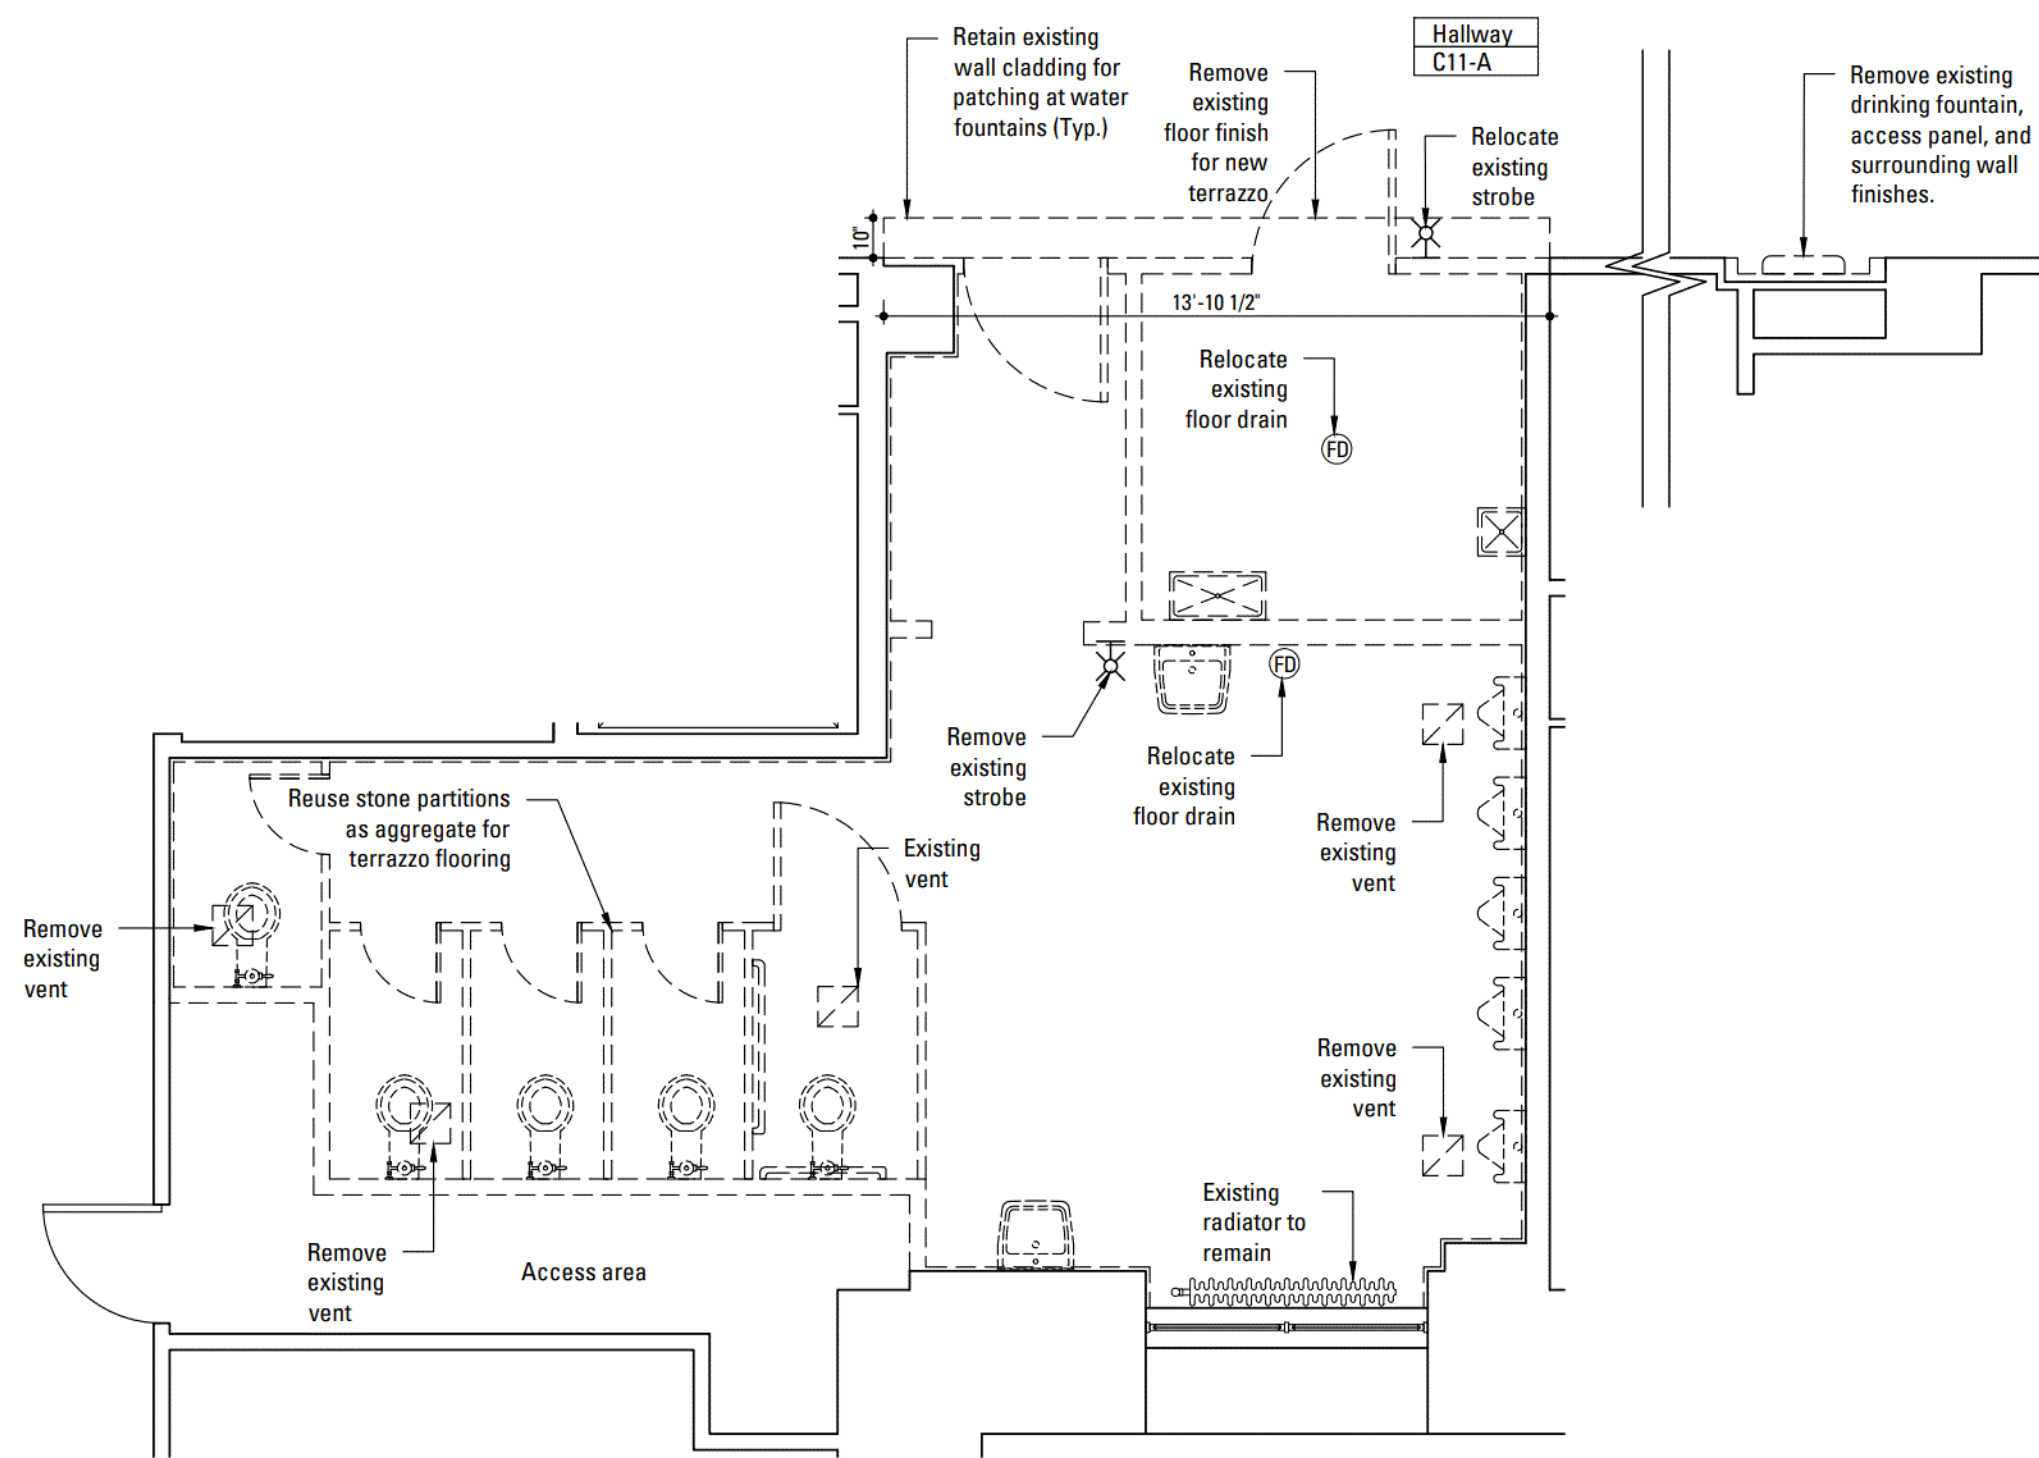


01 DEMOLITION PLAN

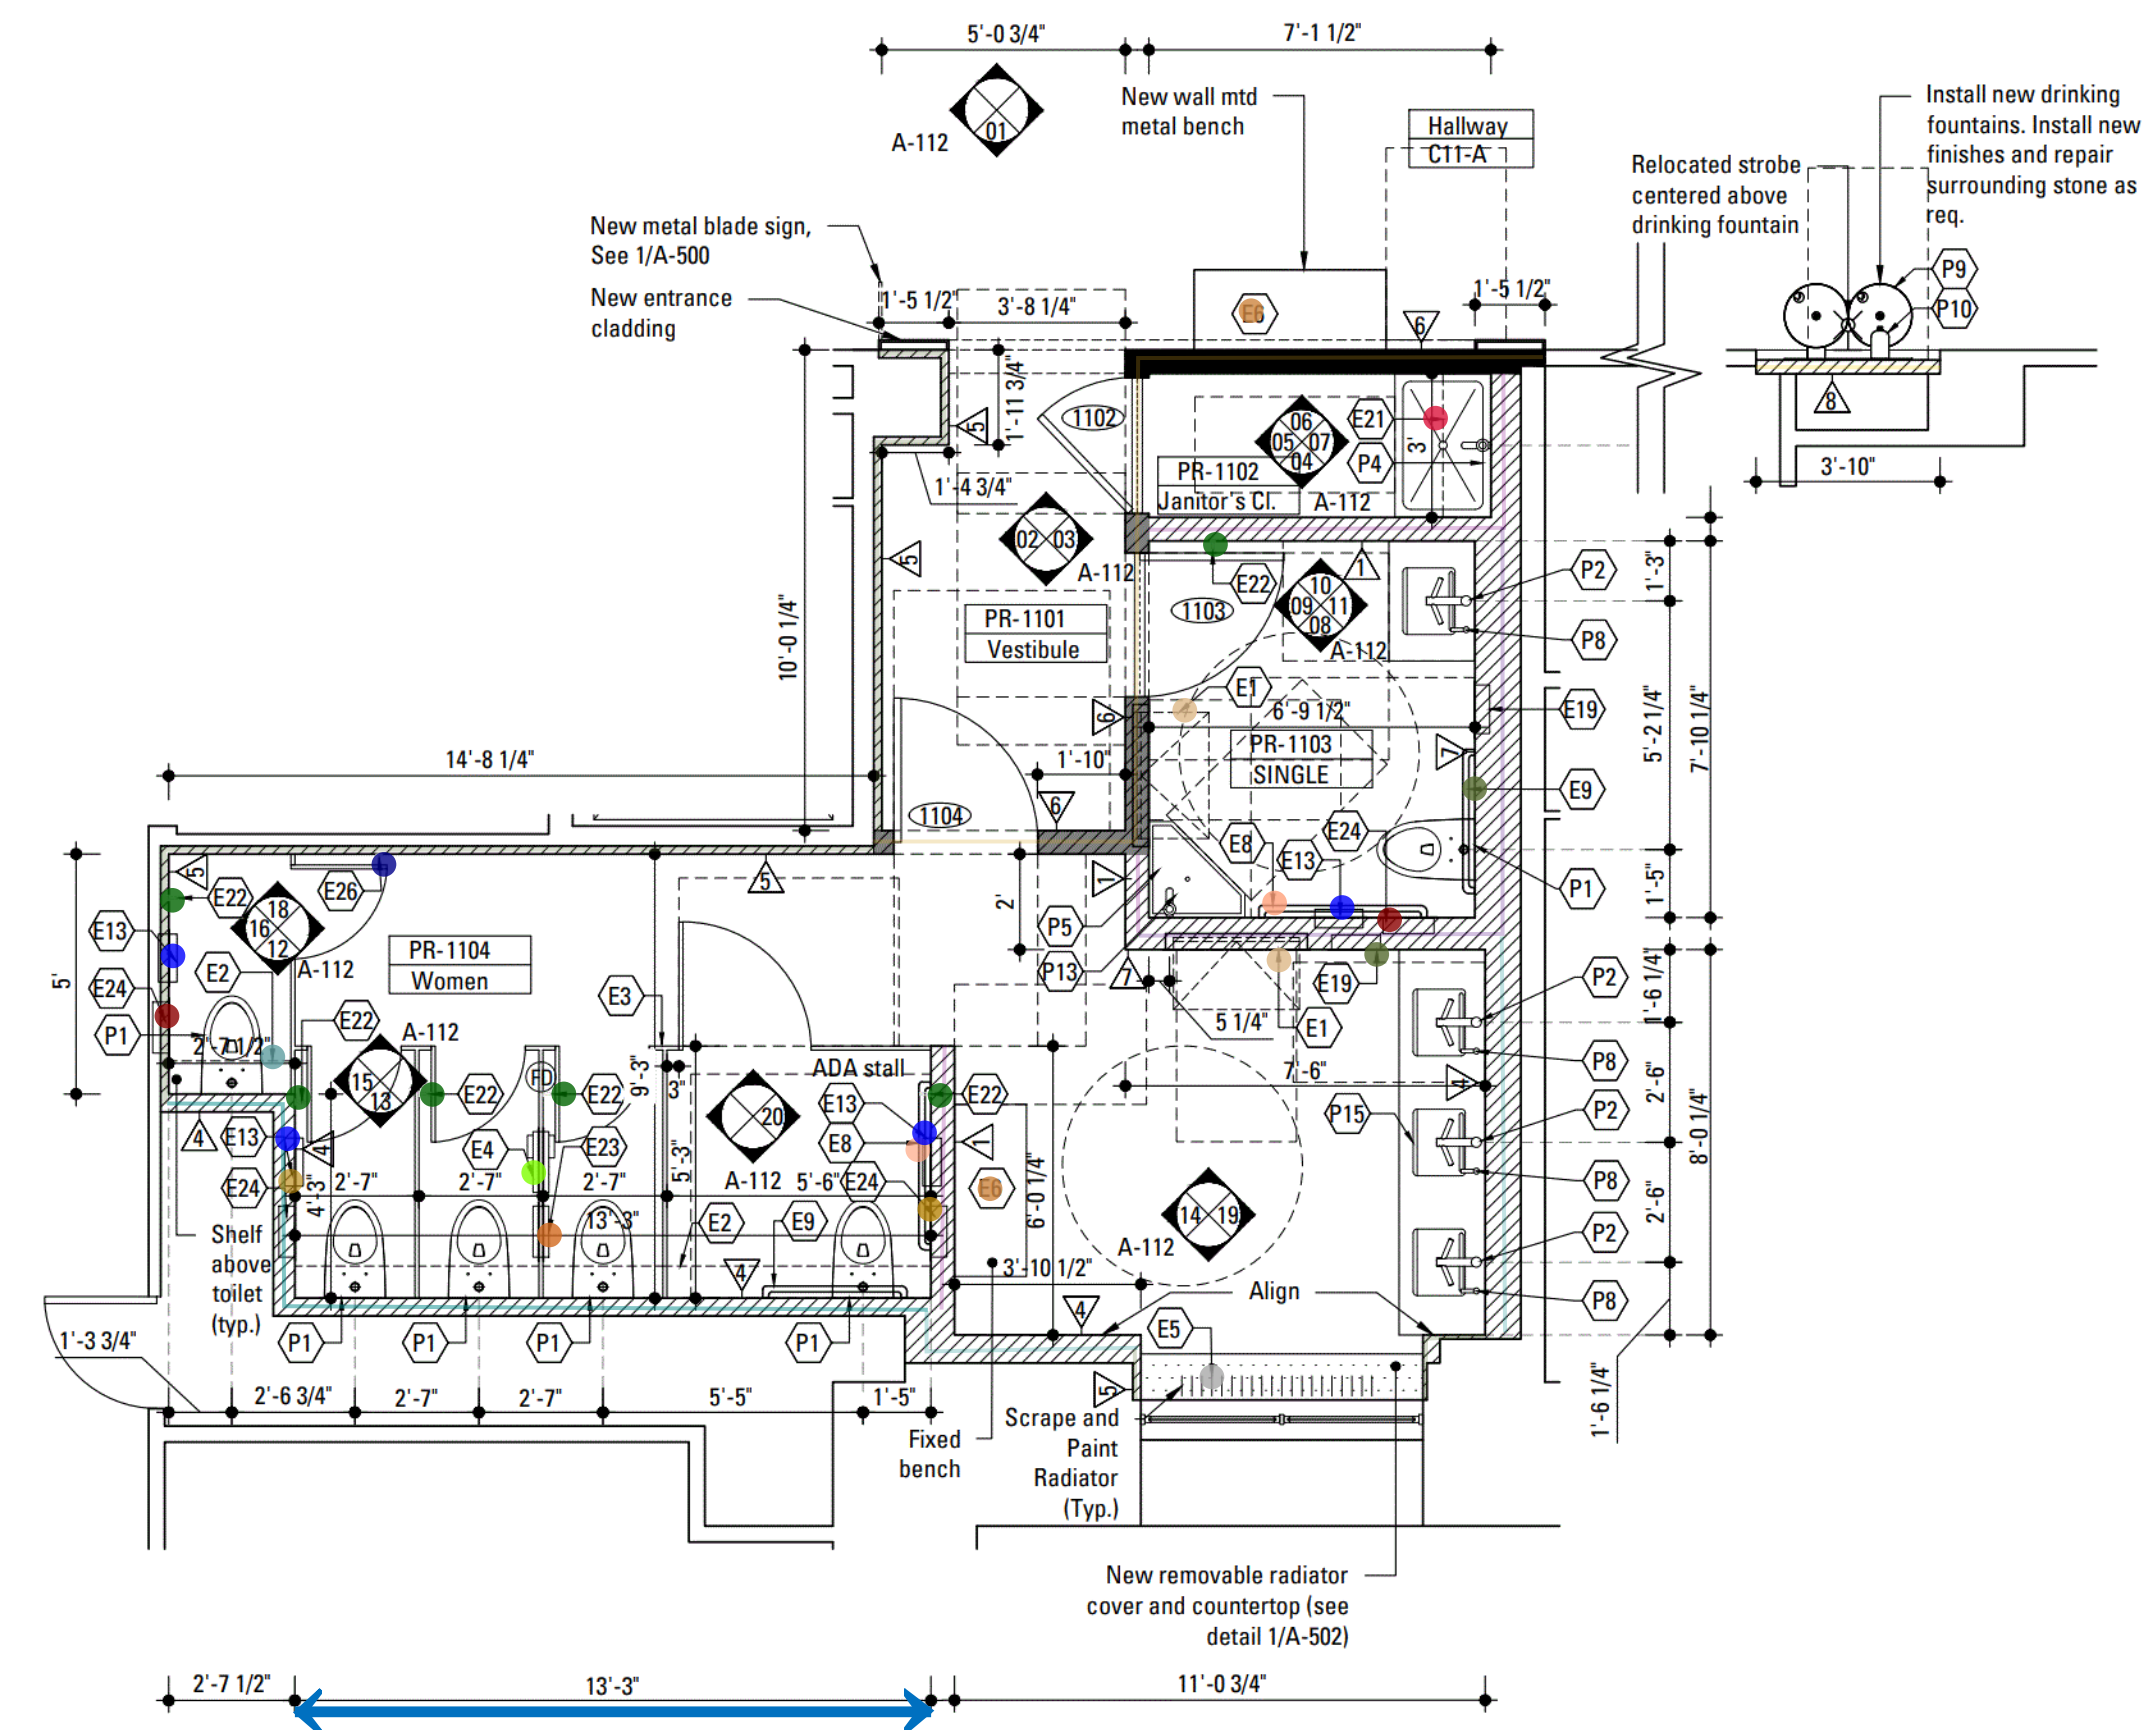

02 CONSTRUCTION PLAN

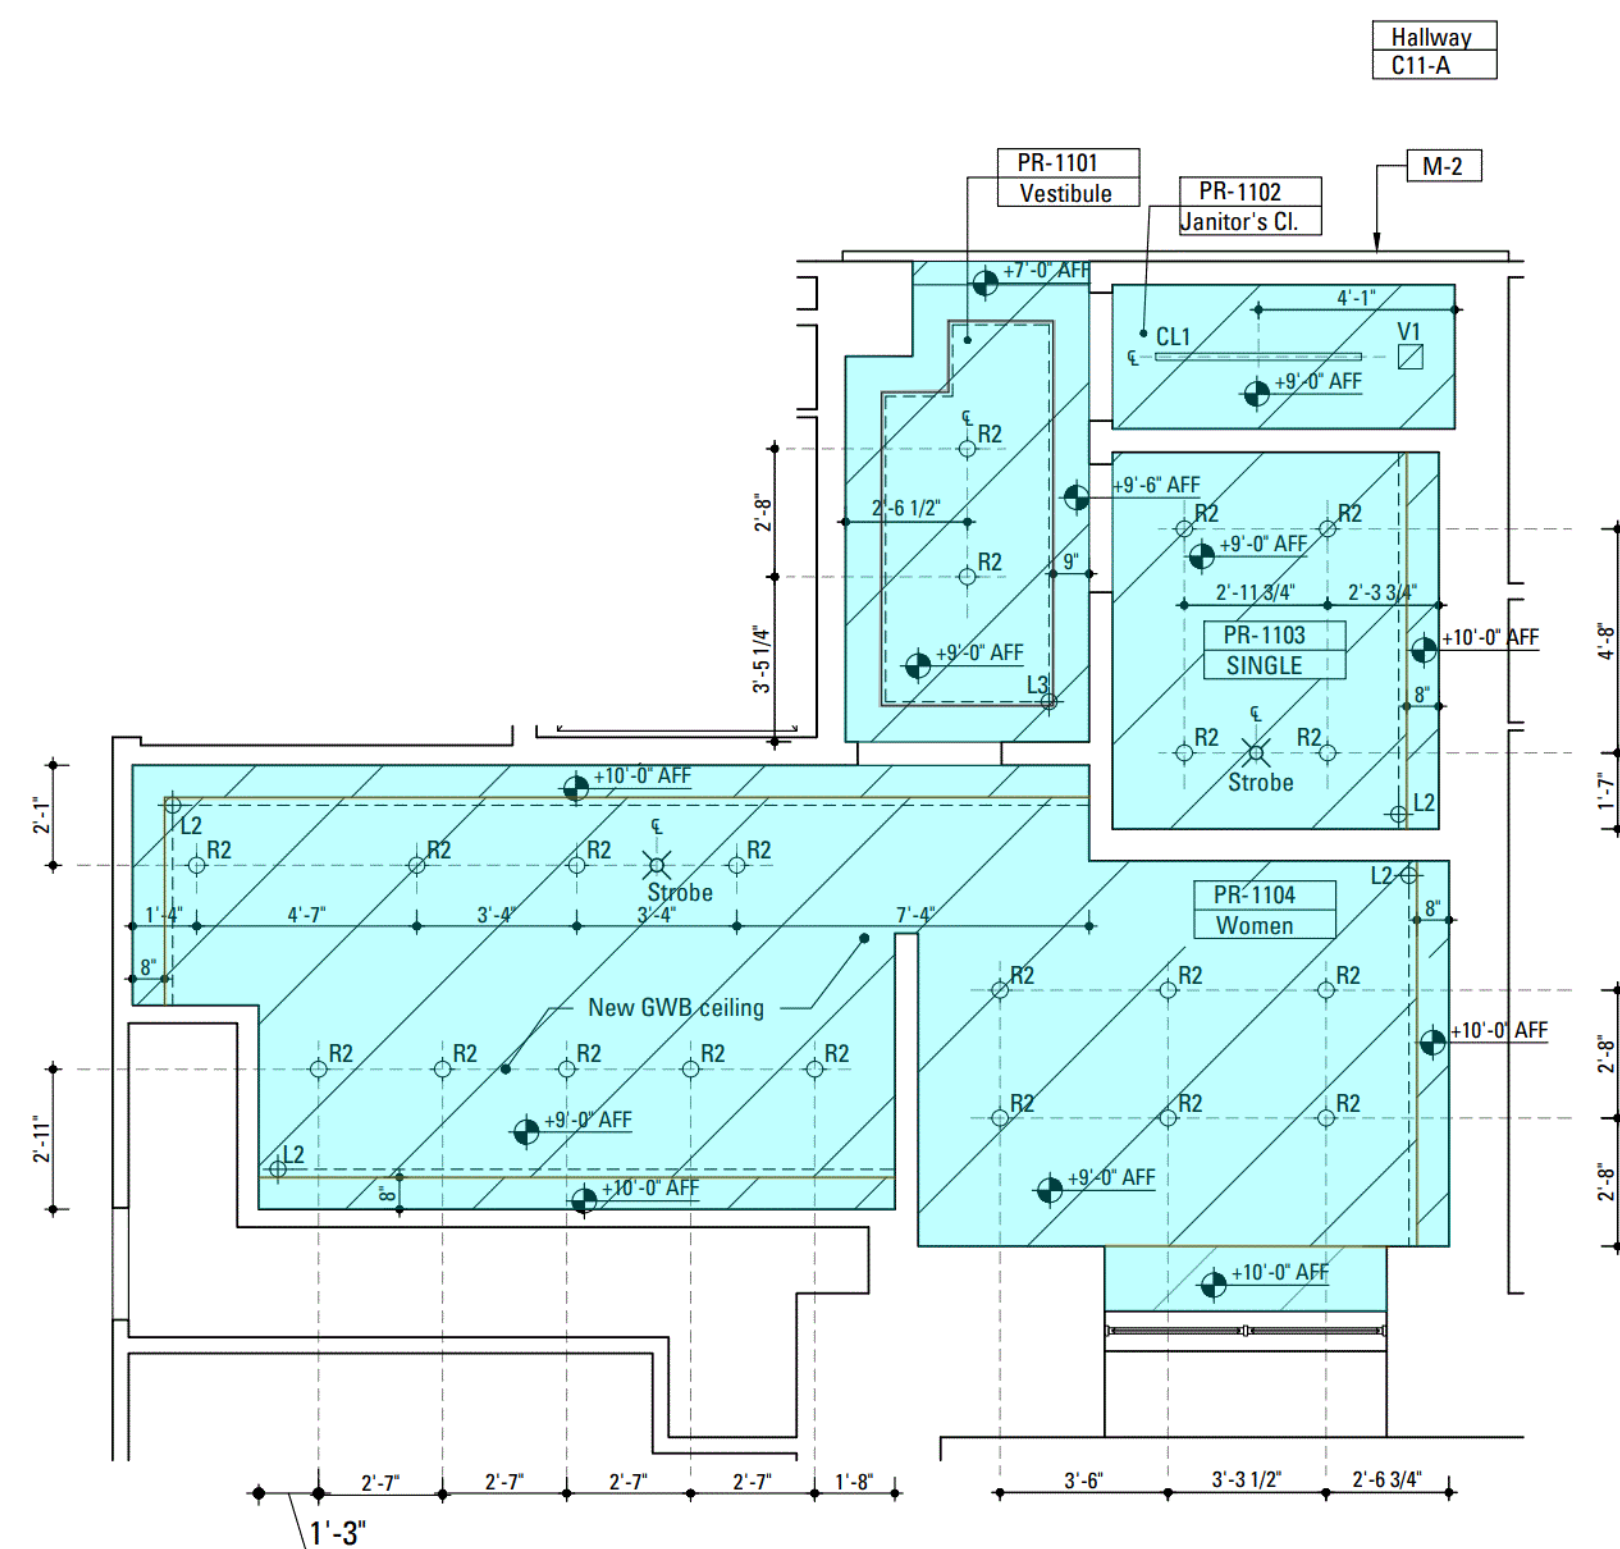



03 REFLECTED CEILING PLAN

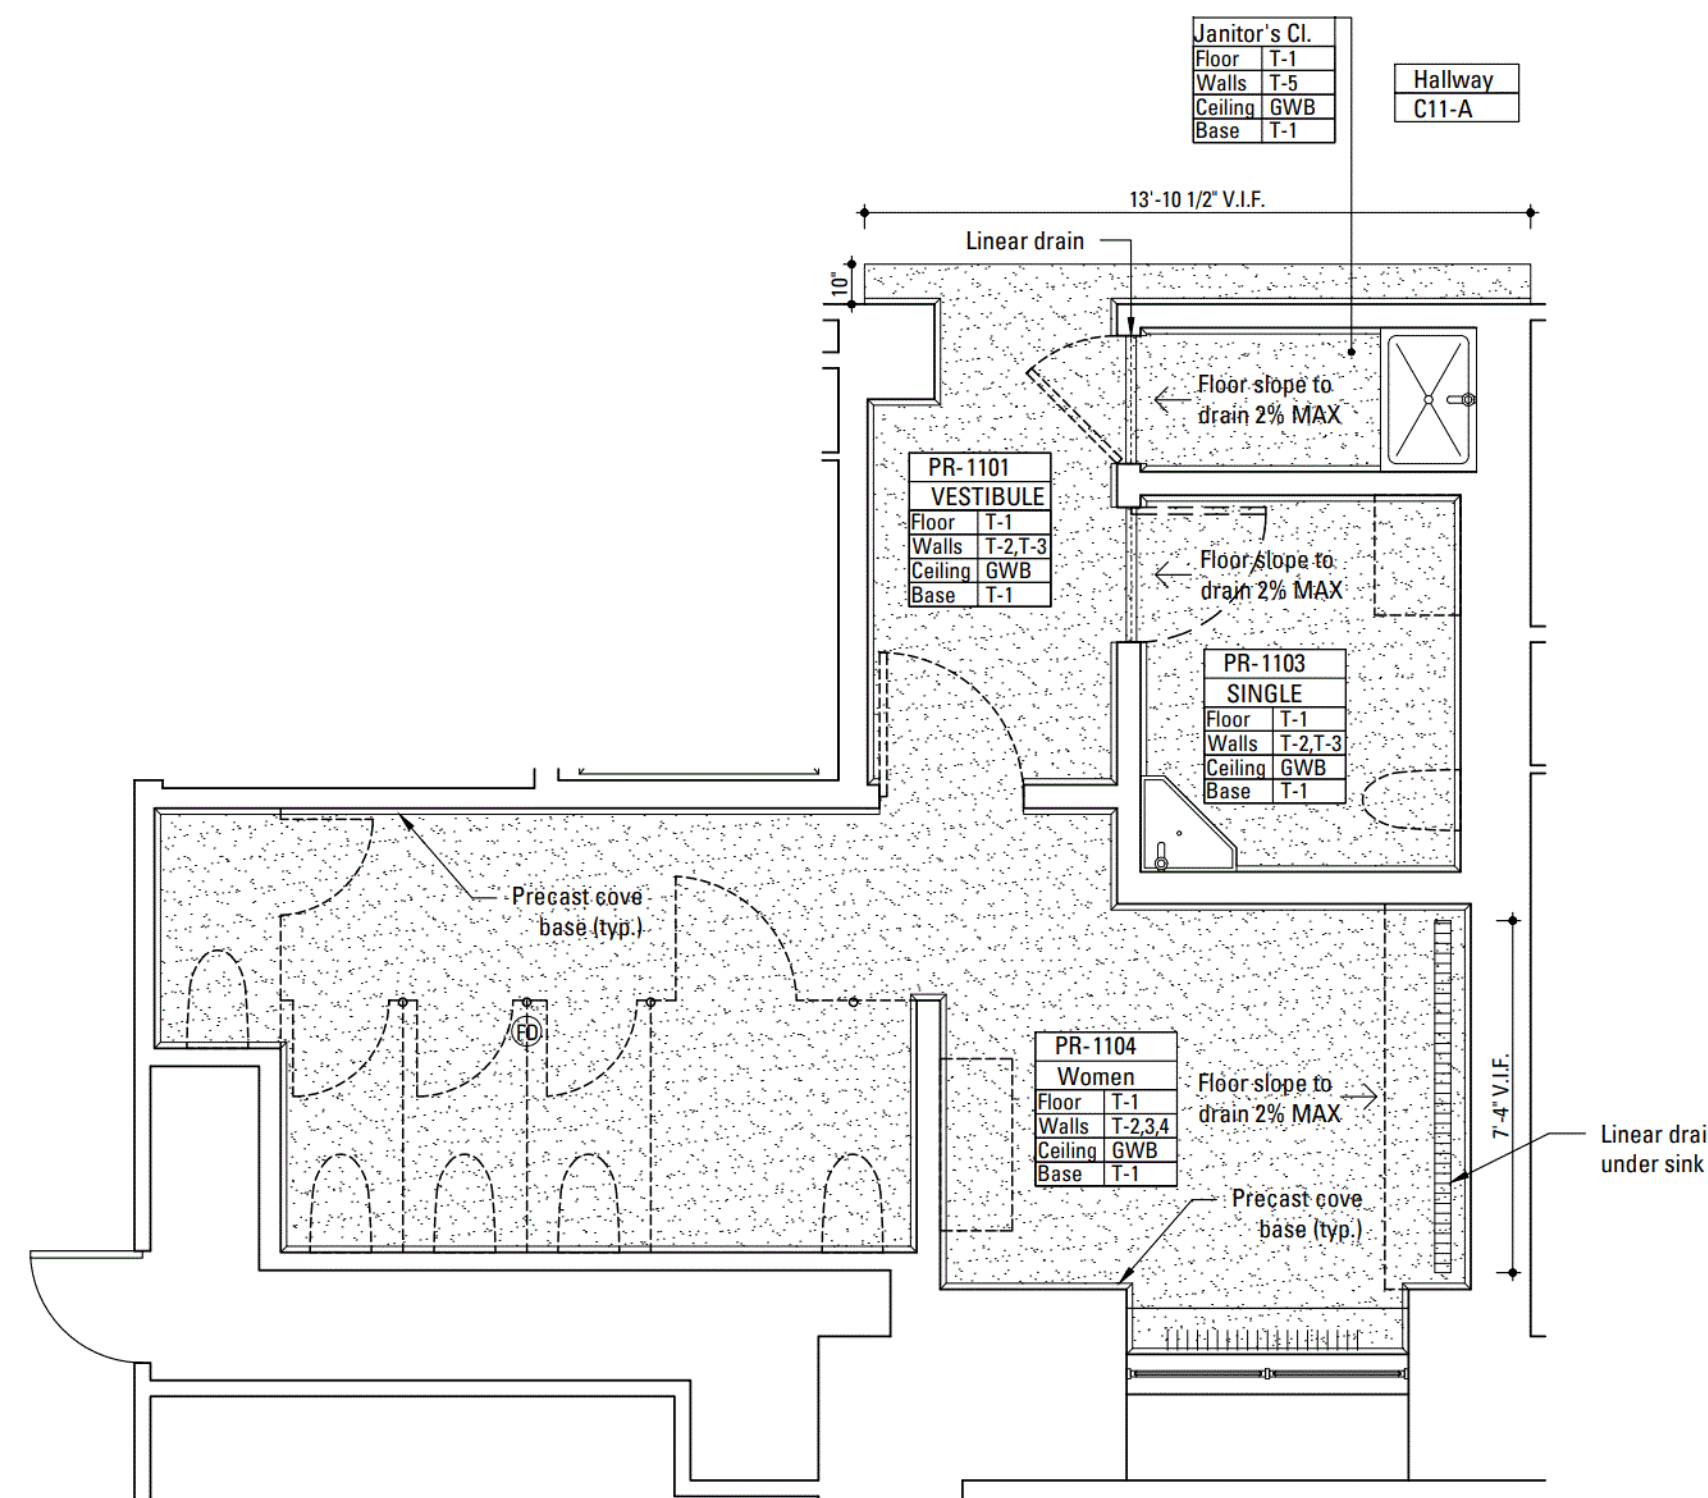

04 FINISH PLAN

AREA CALCULATIONS - ELEVENTH FLOOR WOMEN'S RESTROOM

Room Number	Room Name	Net SFT	Gross SFT
PR-1101	Vestibule	49	
PR-1102	Janitor's Closet	21	
PR-1103	Single Occupancy Restroom	52	
PR-1104	Women's Restroom	243	
	TOTAL	365	418

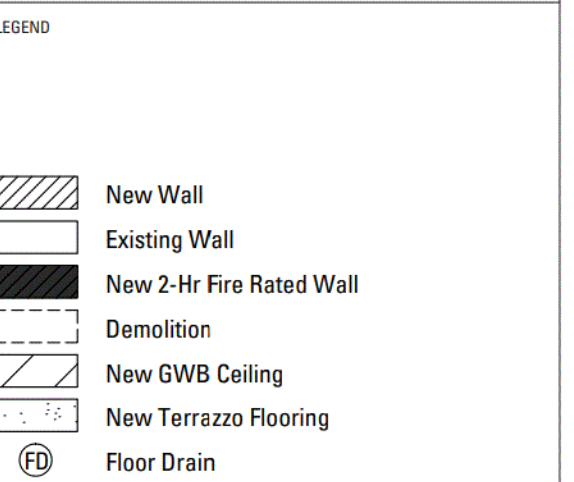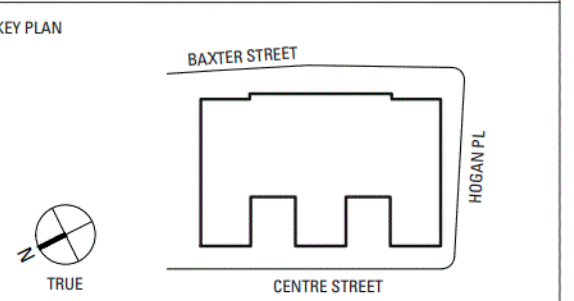

REV	DATE	DESCRIPTION

DOB APPROVAL STAMP & STICKER

DOB APPLICATION #

GC: M07996504-11

ARCHITECT'S STAMP AND SIGNATURE



DIVISION OF PUBLIC BUILDINGS
PROJECT FMS ID:
C0283TOIL




PROJECT:
Manhattan Criminal Court
Public Restrooms Renovation
Holding Cells Accessibility Upgrade
100 Centre St, New York, NY 10013

FOR THE
NYC Department of Design & Construction


PROJECT PHASE
ISSUED FOR BID

DRAWING TITLE
11TH FLOOR WOMEN'S PUBLIC
RESTROOM PLANS


SCALE	PROJECT NO.	PAGE
1/4" = 1' - 0"	16007	24 of 57
SHEET SIZE	DRAWN/CHECKED BY	
24" X 36"	AM/GM	A-111.00
DATE	REVISED	DWG NO. REV
03/14/2024		

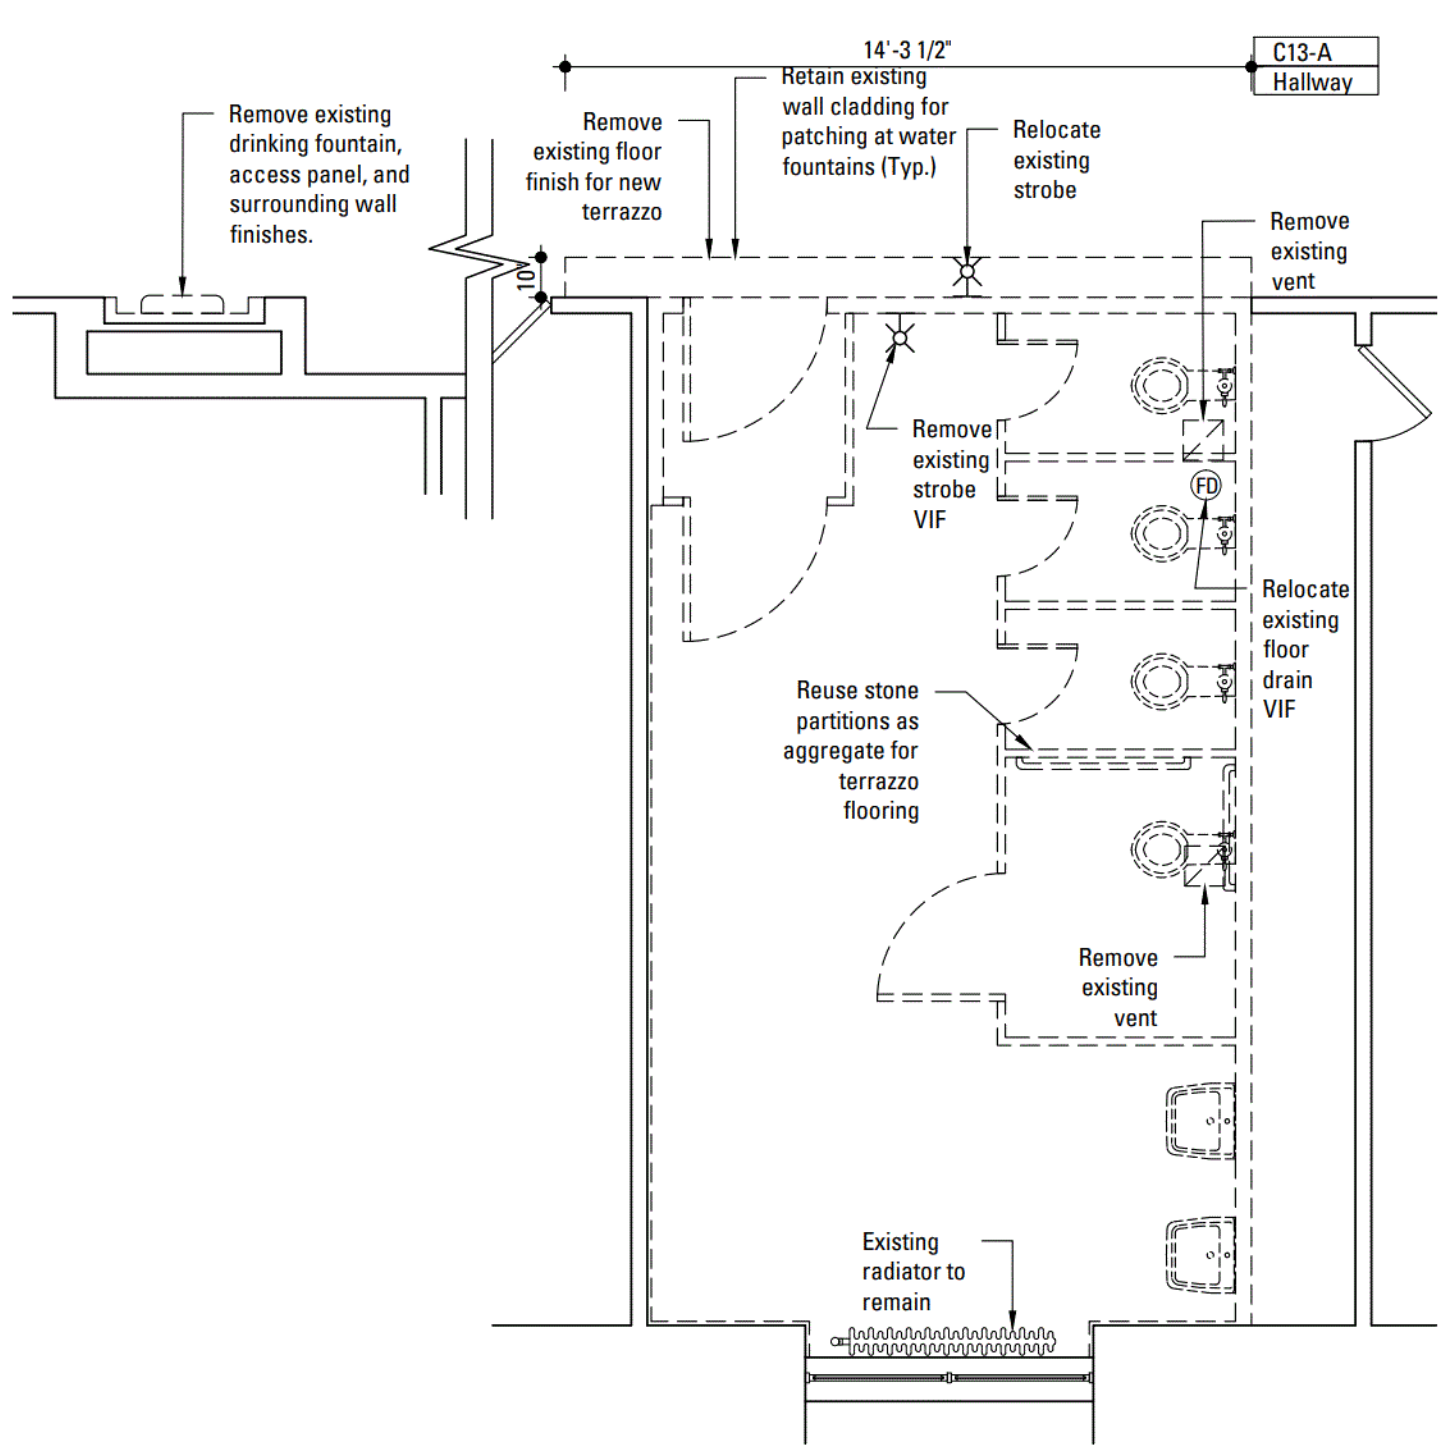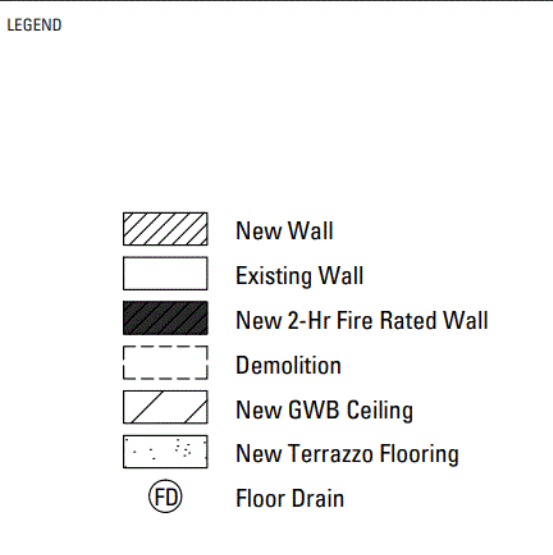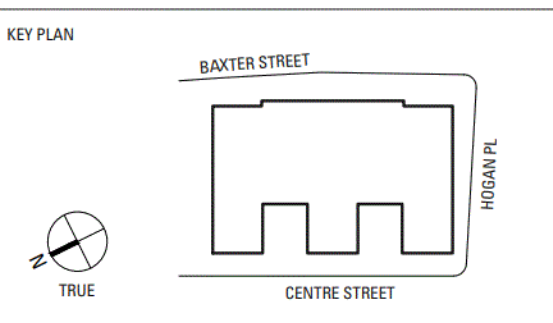


01 DEMOLITION PLAN

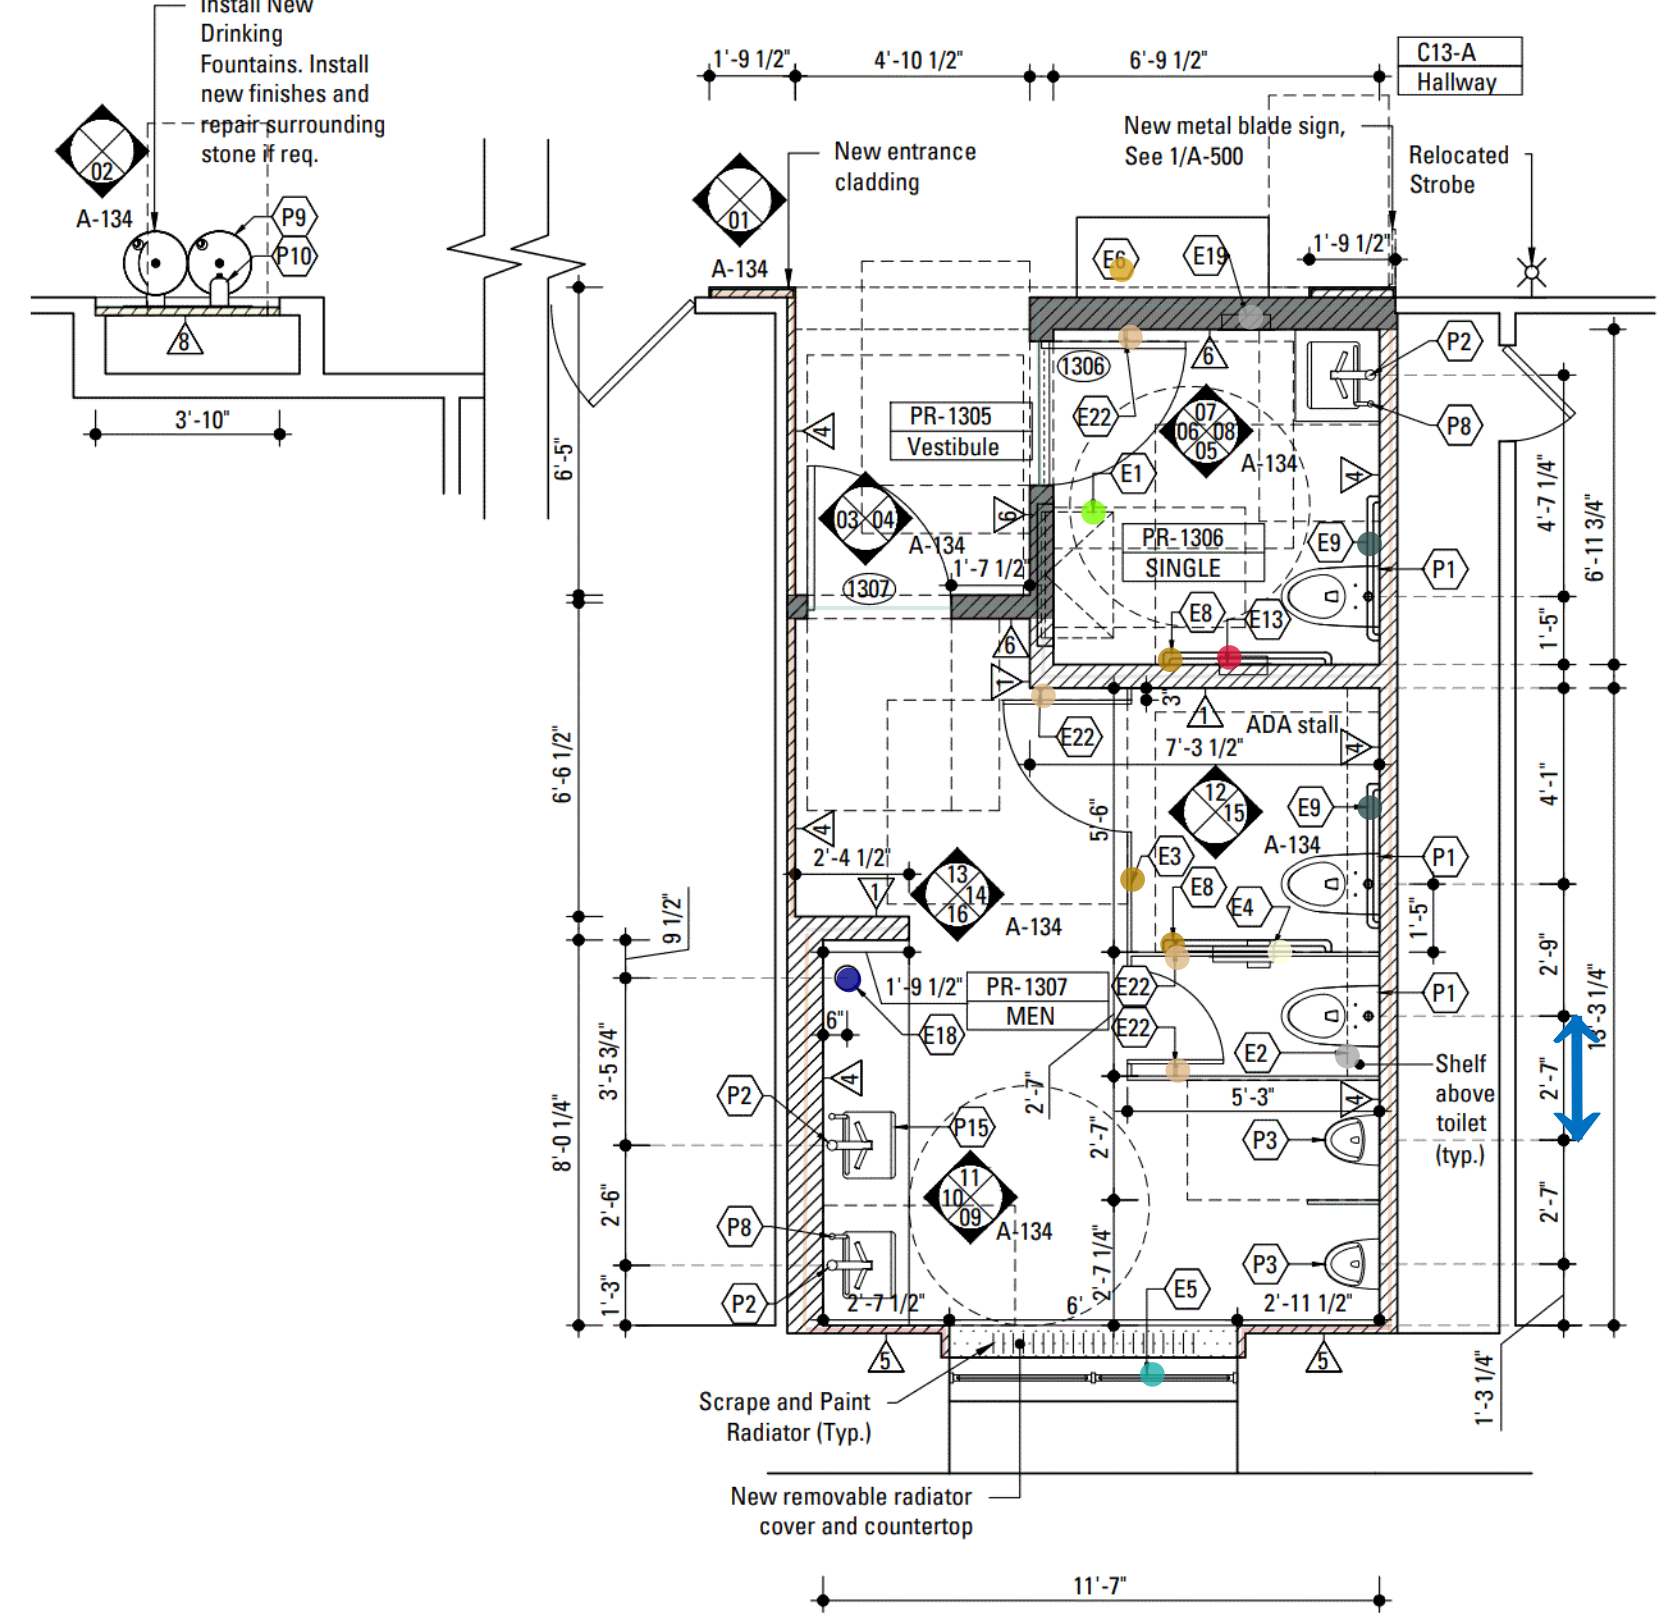

02 CONSTRUCTION PLAN

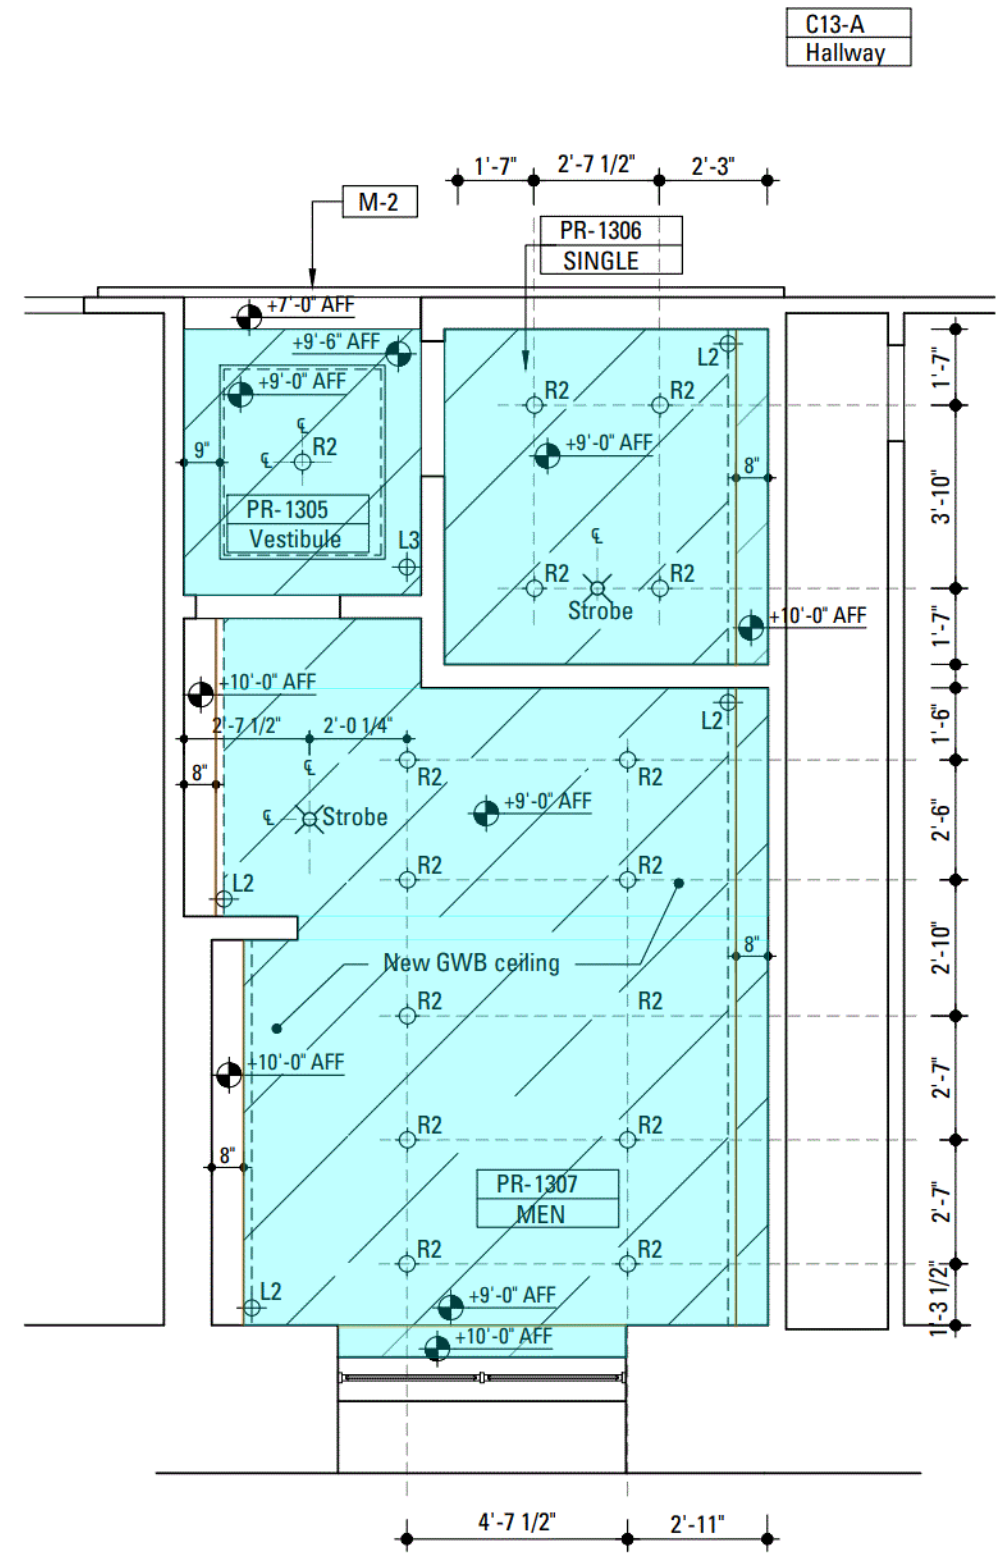

03 REFLECTED CEILING PLAN

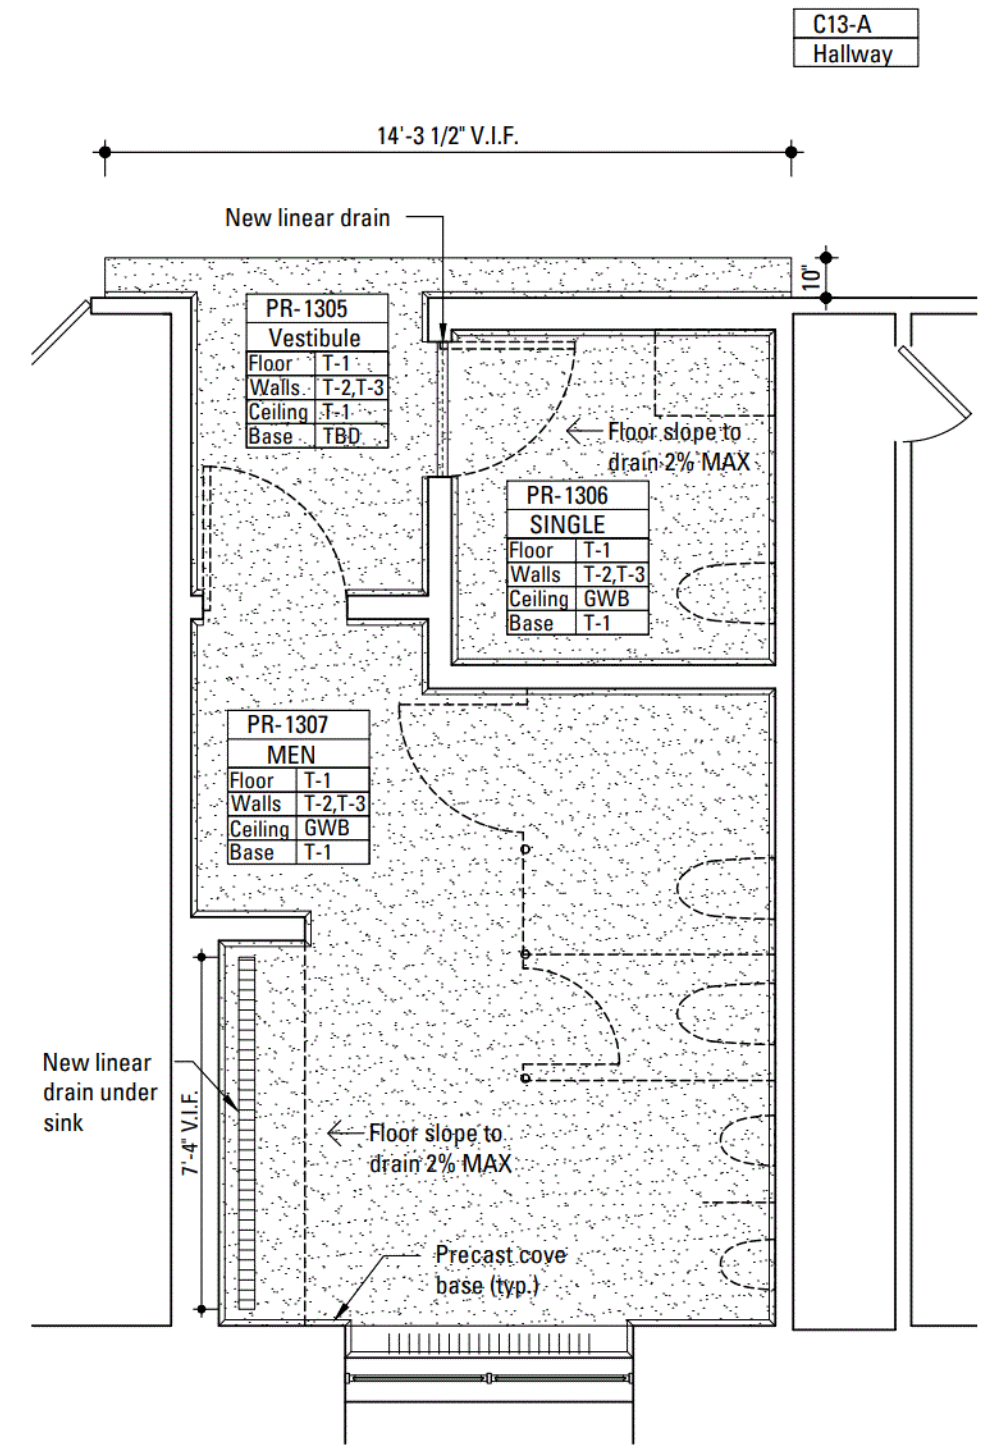

04 FINISH PLAN

AREA CALCULATIONS - THIRTEENTH FLOOR MEN'S RESTROOM

Room Number	Room Name	Net SFT	Gross SFT
PR-1305	Vestibule	31	
PR-1306	Single Occupancy Restroom	45	
PR-1307	Men's Restroom	189	
	TOTAL	245	275

REV	DATE	DESCRIPTION

DOB APPROVAL STAMP & STICKER
 DOB APPLICATION NO.
 GC: M07996504-11



DIVISION OF PUBLIC BUILDINGS
 PROJECT FMS ID:
 C0283TOIL

PROJECT:
 Manhattan Criminal Court
 Public Restrooms Renovation
 Holding Cells Accessibility Upgrade
 100 Centre St, New York, NY 10013

FOR THE
 NYC Department of Design & Construction

PROJECT PHASE
 ISSUED FOR BID

DRAWING TITLE
 13TH FLOOR MEN'S PUBLIC RESTROOMS PLANS

SCALE
 1/4" = 1' - 0"

PROJECT NO.
 16007

PAGE
 31 of 57

SHEET SIZE
 24" X 36"




DRAWN/CHECKED BY
 AM/GM

DATE
 03/14/2024


REVISED

A-133.00


DWG NO. REV

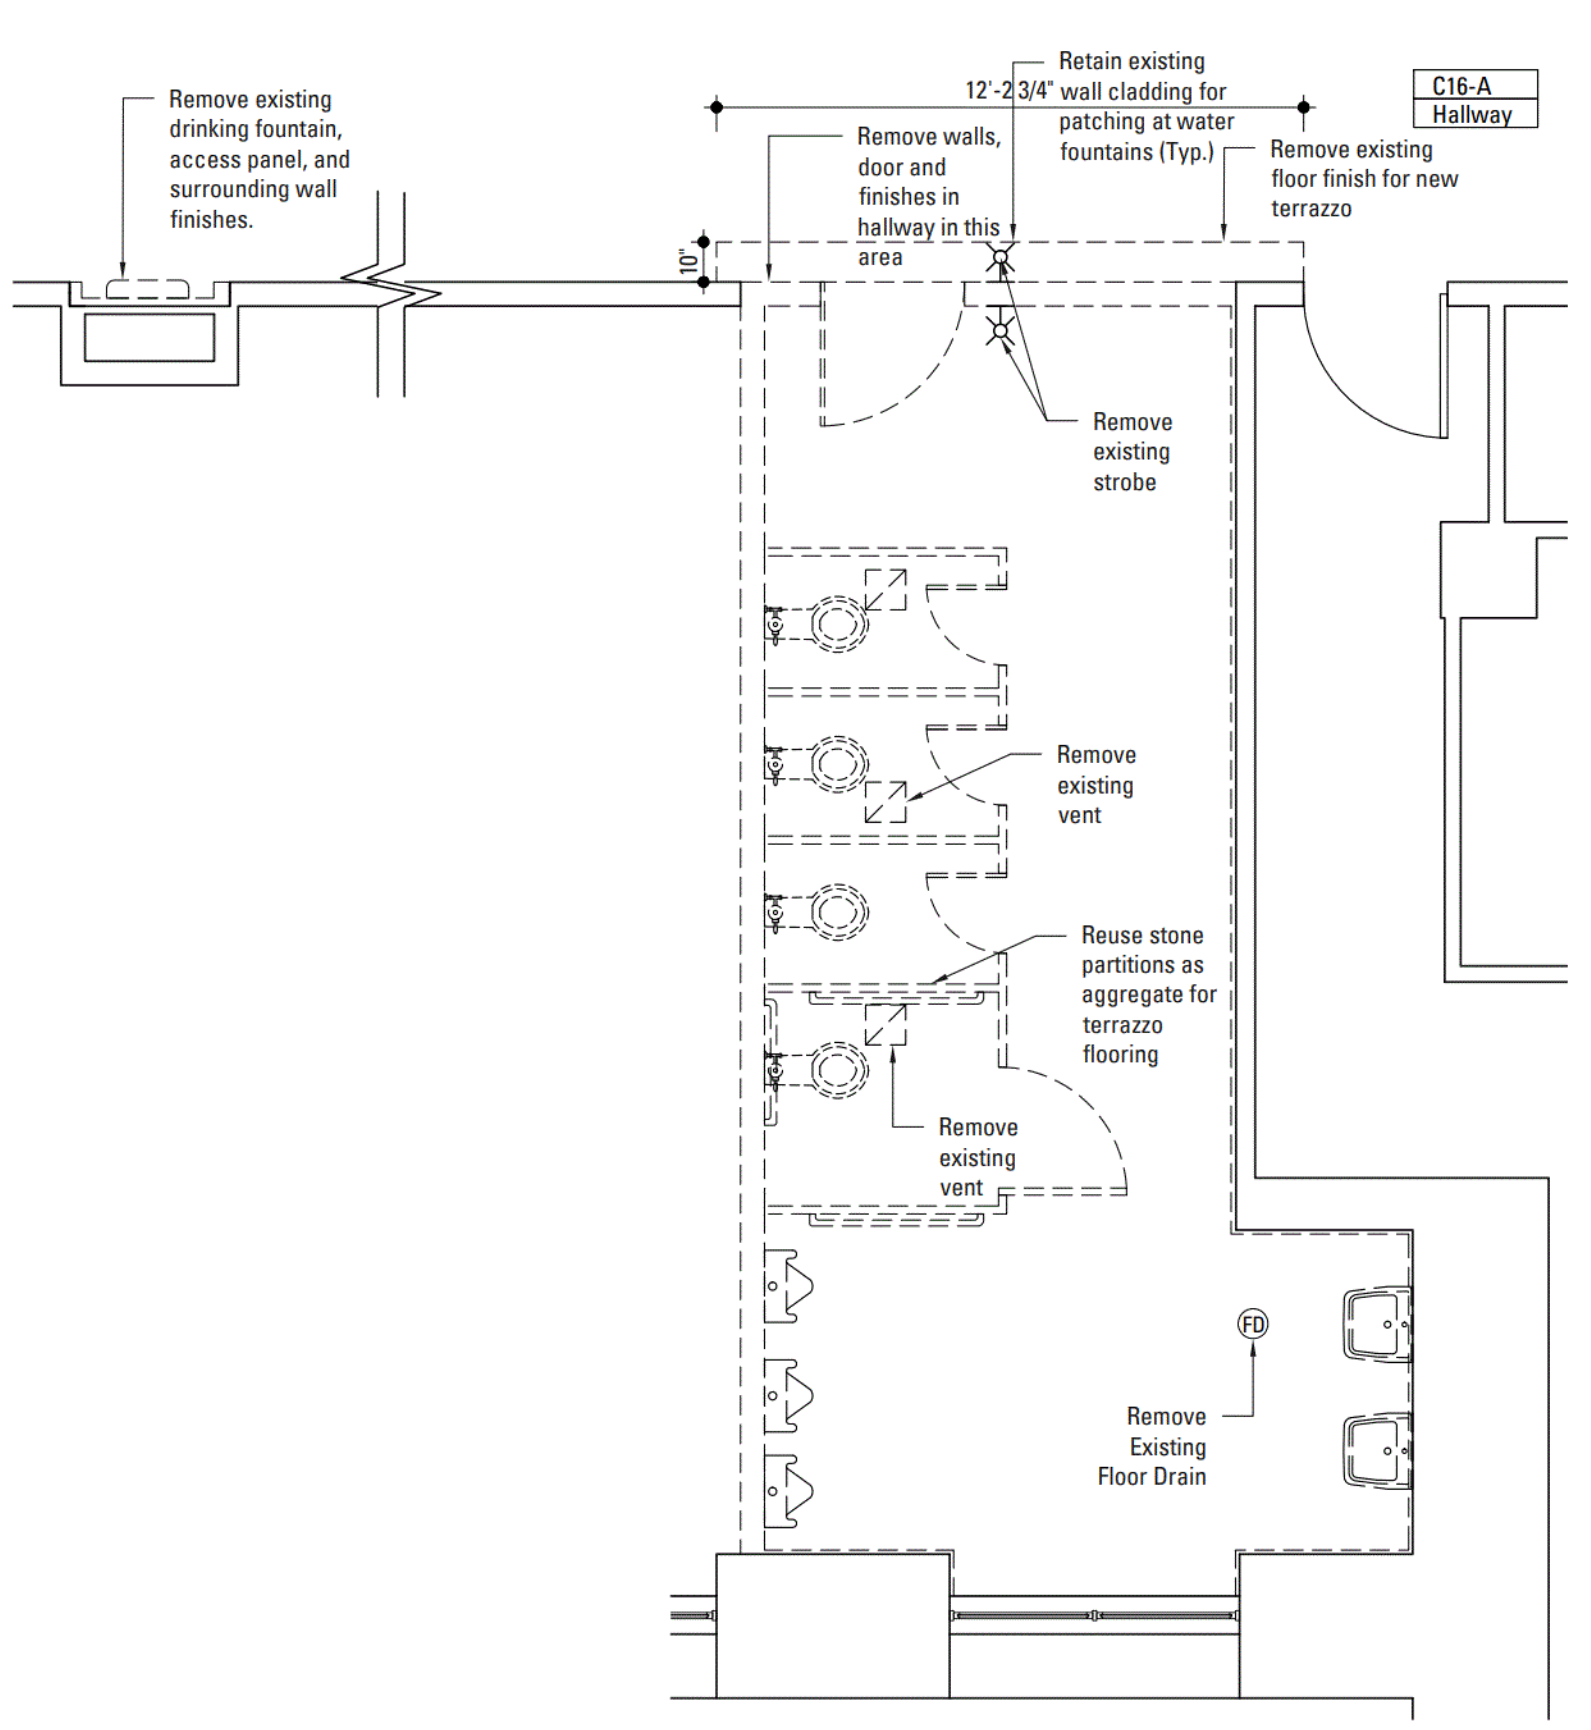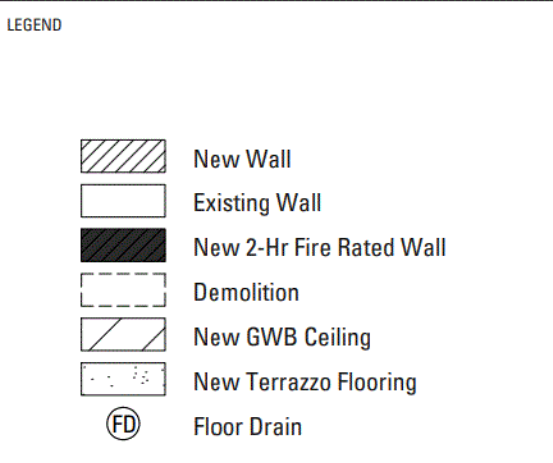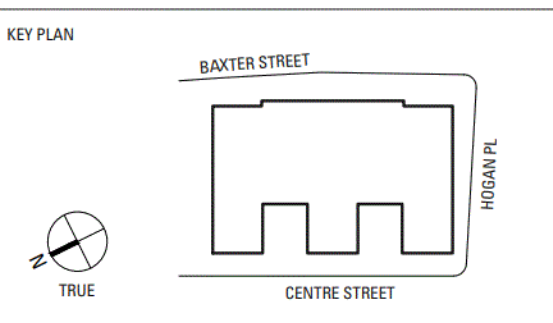


01 DEMOLITION PLAN

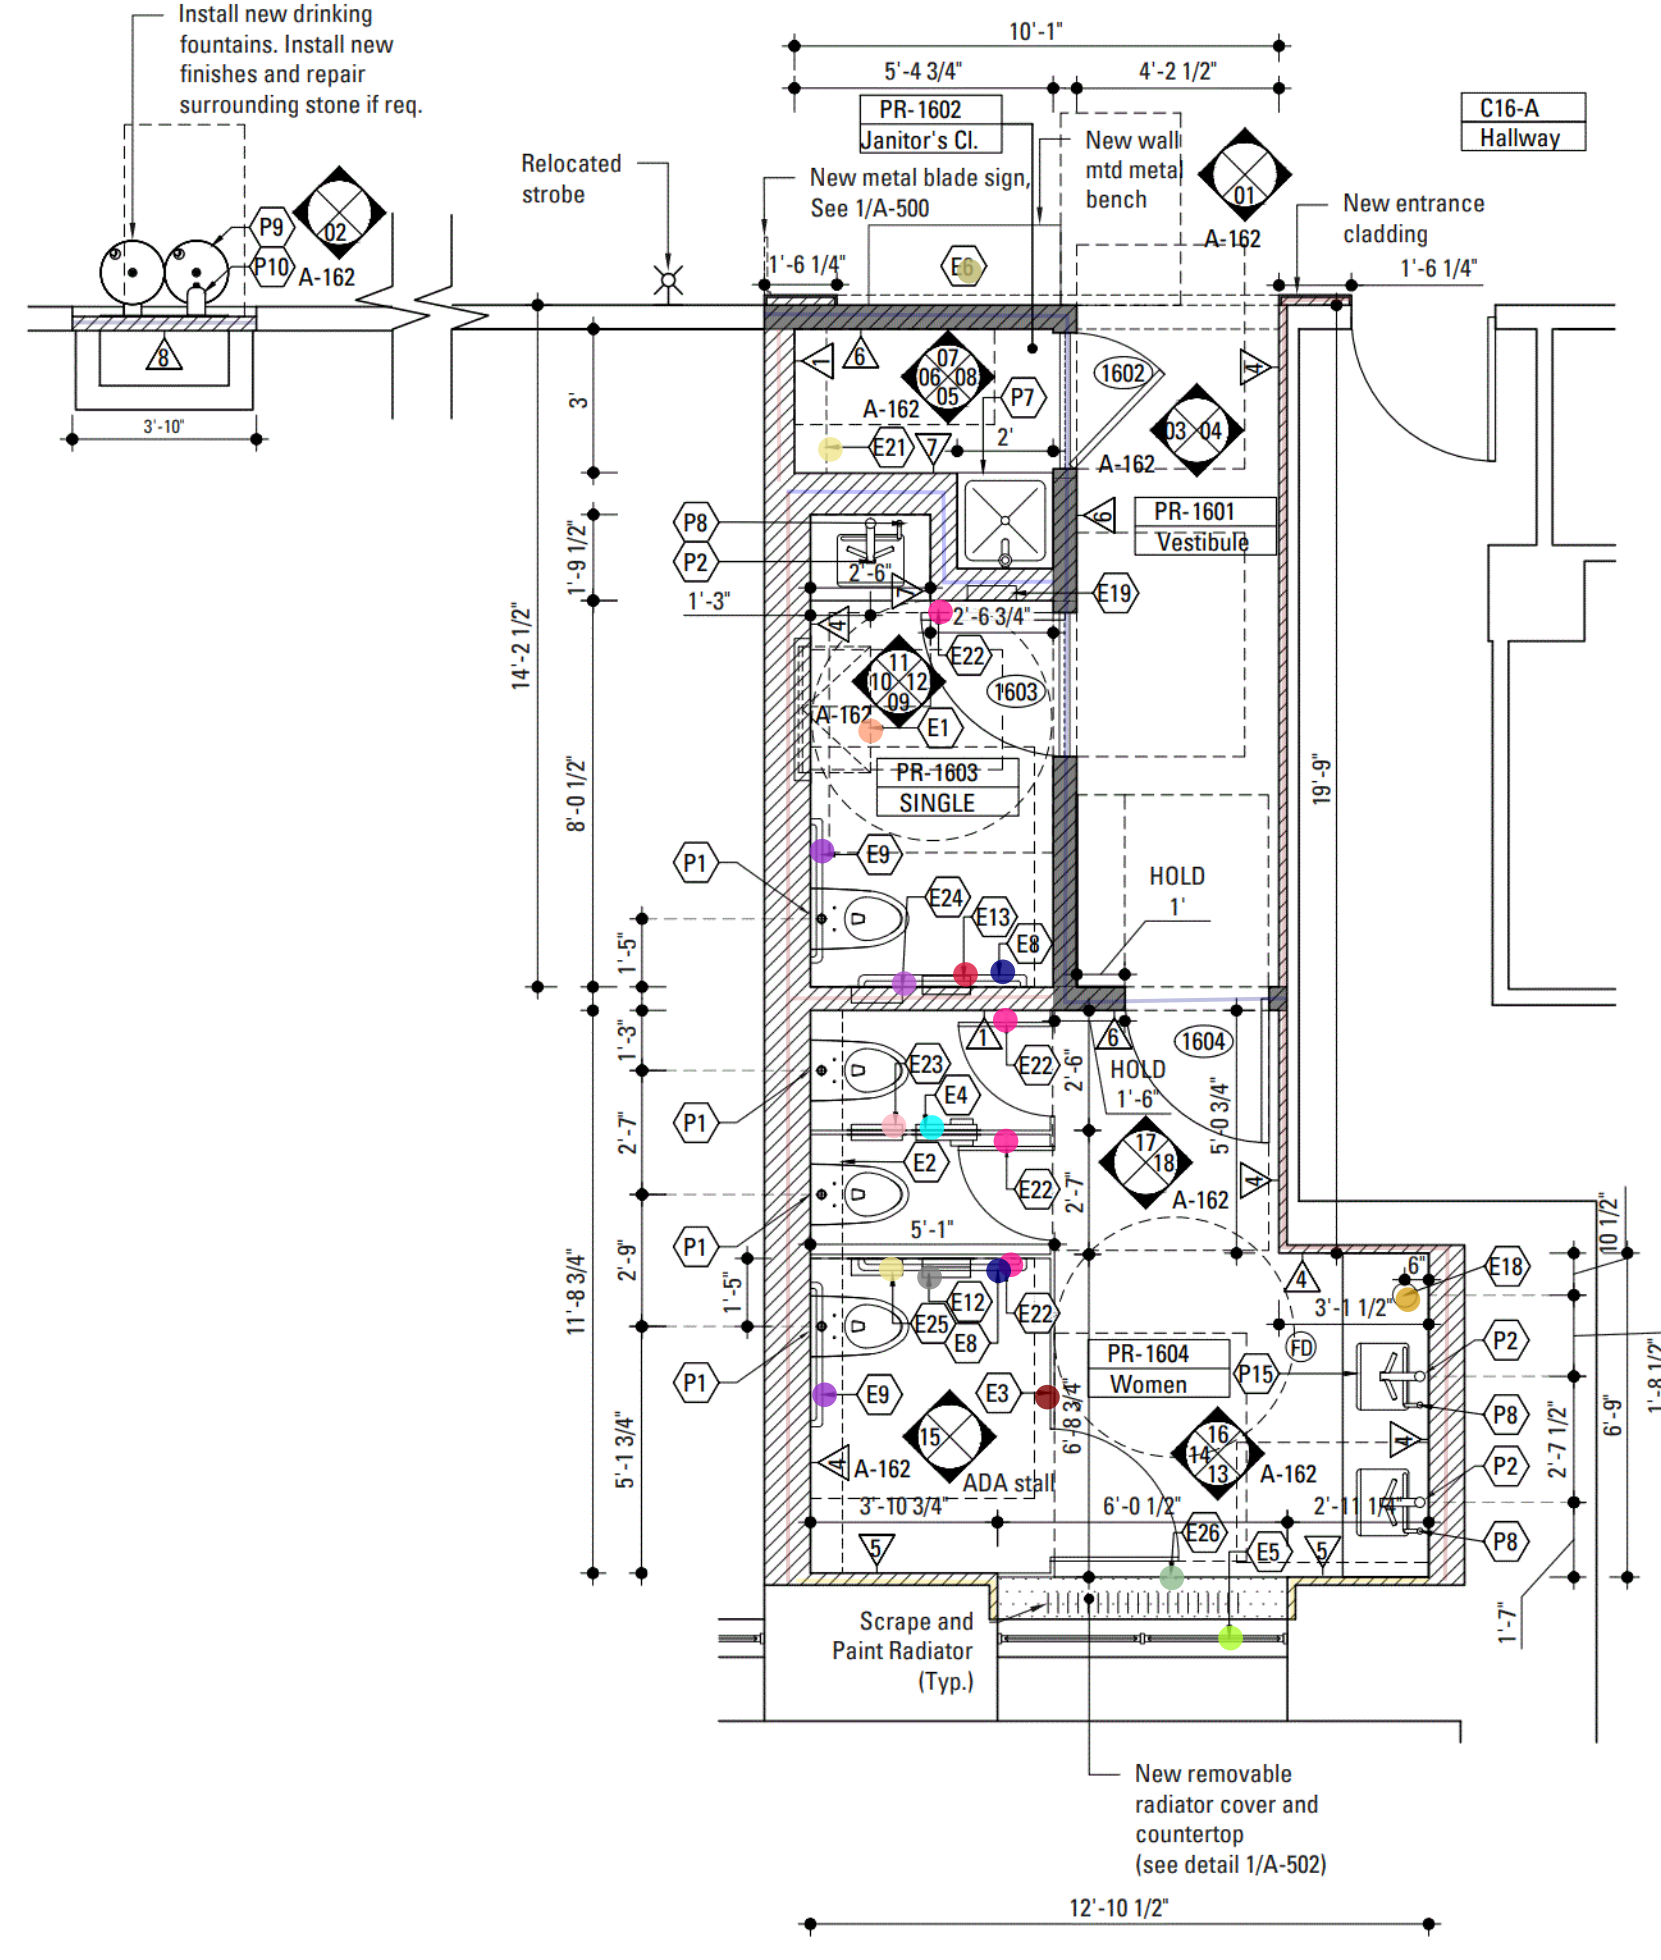

02 CONSTRUCTION PLAN

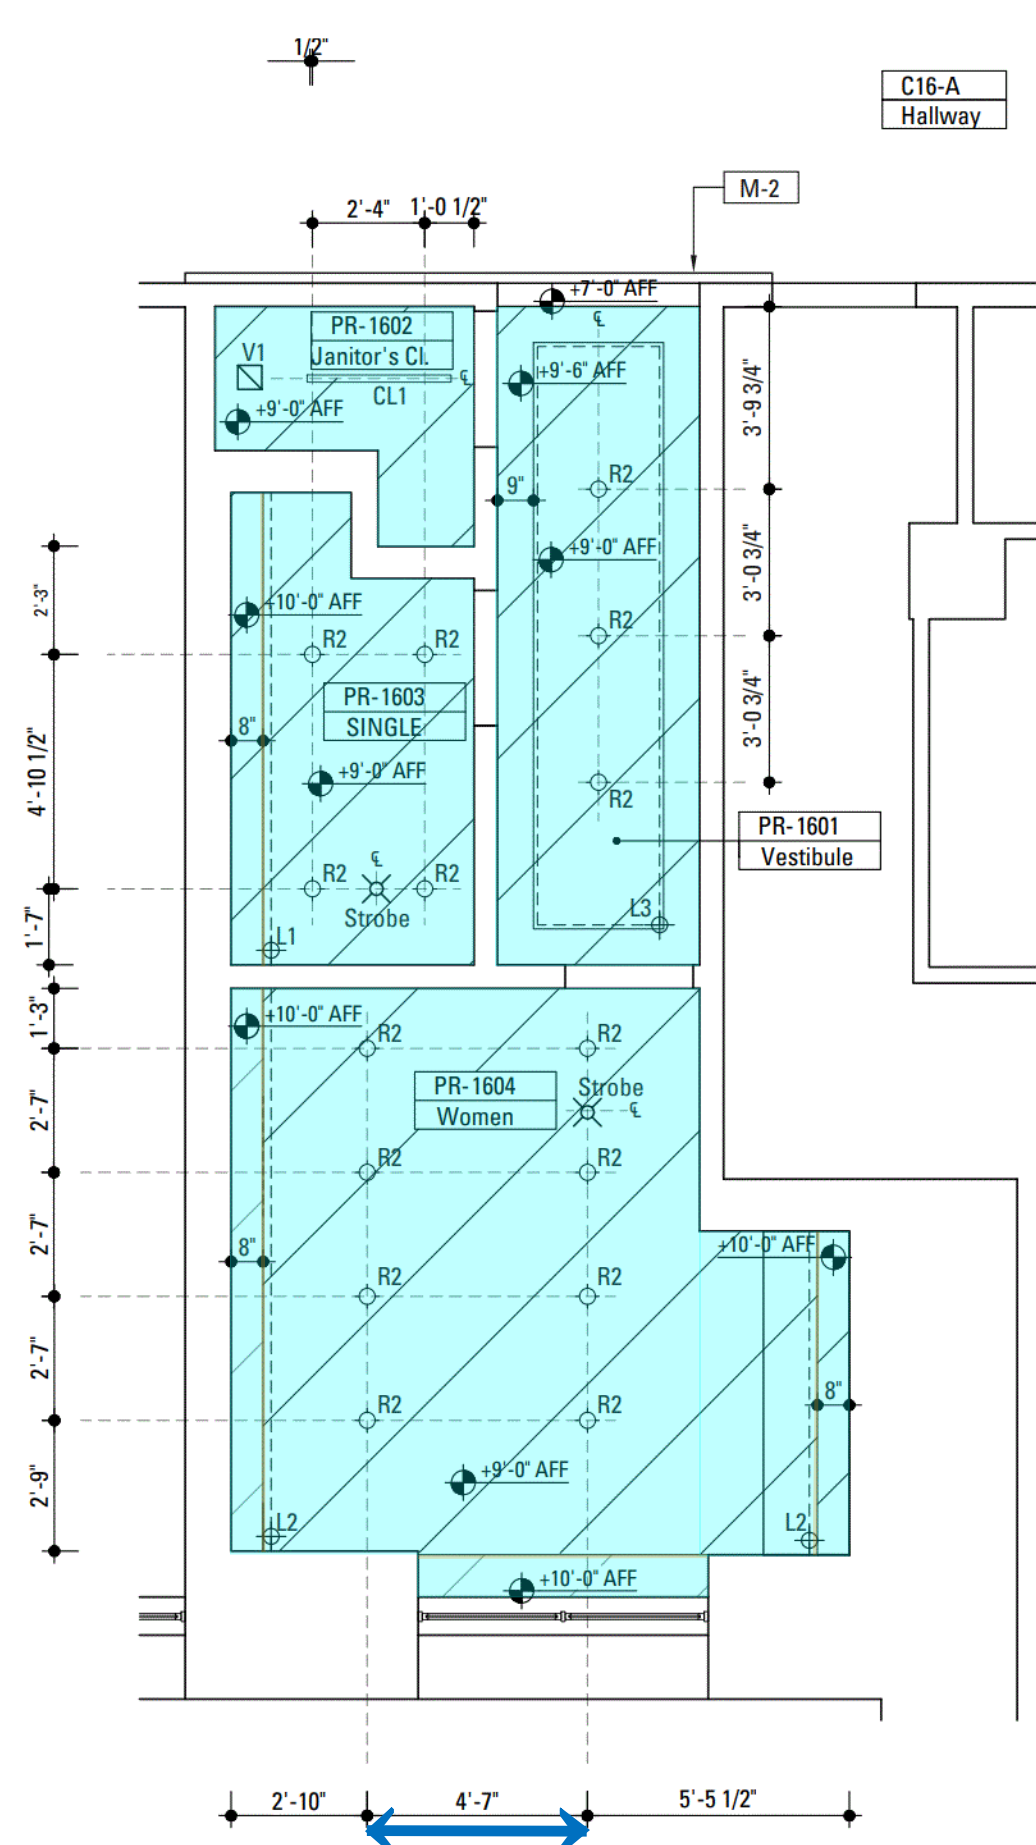

03 REFLECTED CEILING PLAN

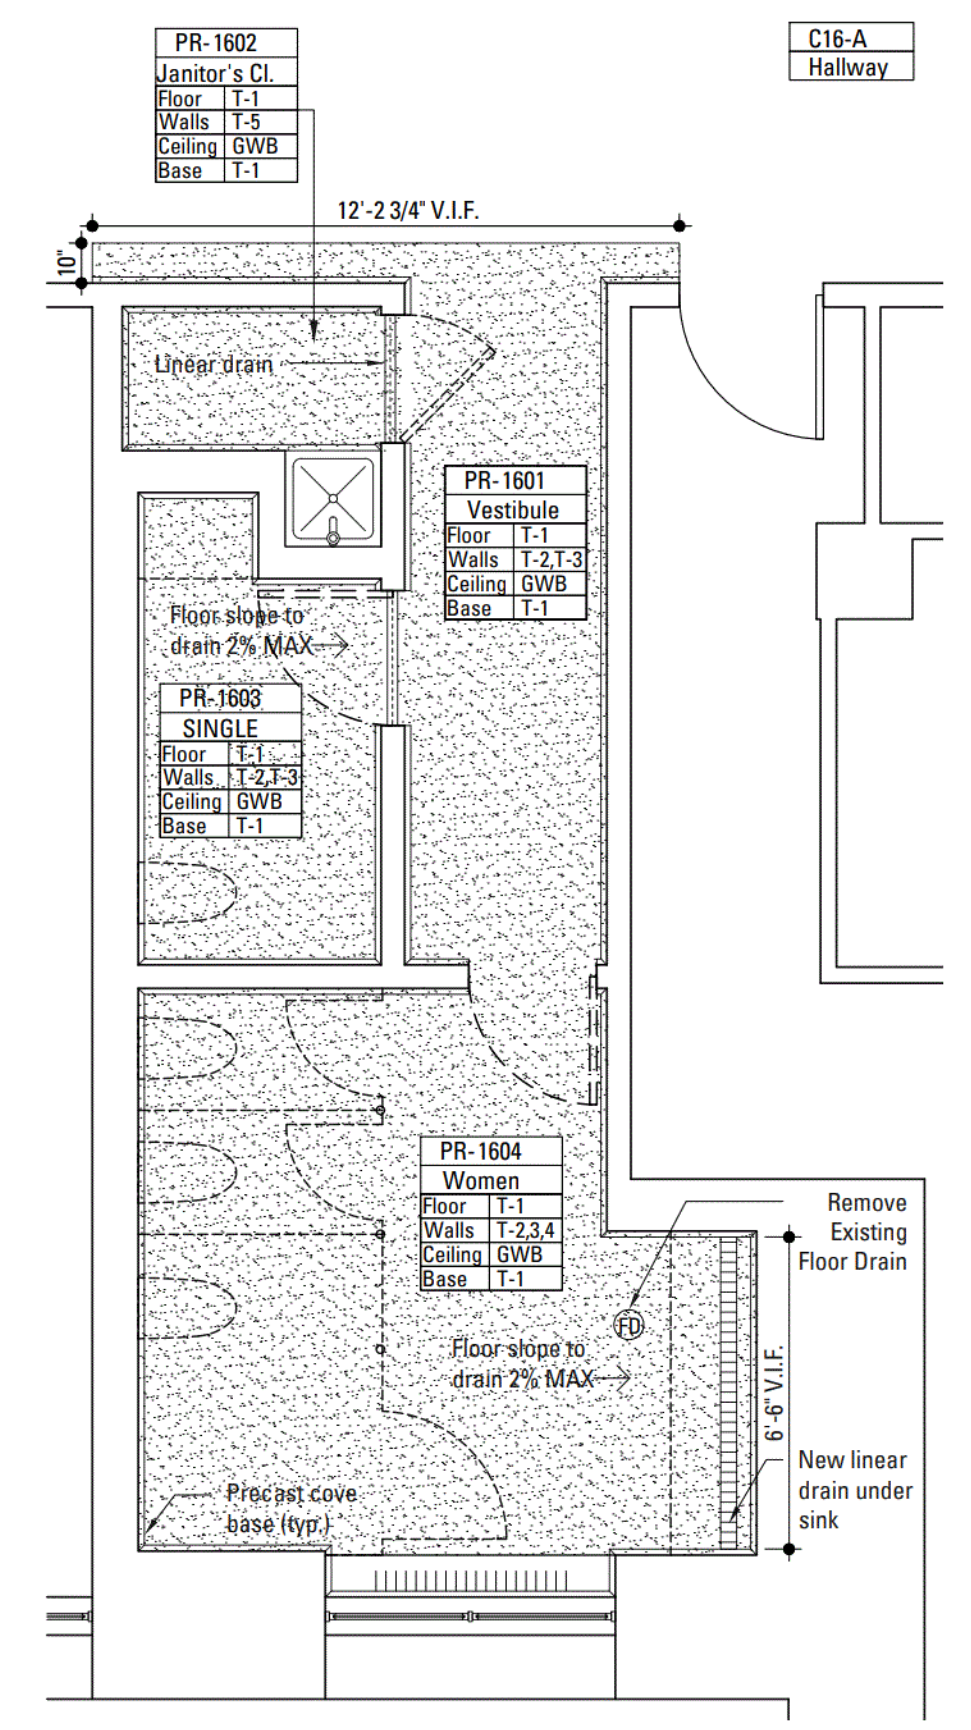

04 FINISH PLAN

AREA CALCULATIONS - SIXTEENTH FLOOR WOMEN'S RESTROOM

Room Number	Room Name	Net SFT	Gross SFT
PR-1601	Vestibule	55	
PR-1602	Janitor's Closet	17	
PR-1603	Single Occupancy Restroom	49	
PR-1604	Women's Restroom	142	
TOTAL		263	318

REV	DATE	DESCRIPTION

DOB APPROVAL STAMP & STICKER
 DOB APPLICATION NO.
GC: M07996504-11



DIVISION OF PUBLIC BUILDINGS
 PROJECT FMS ID:
C0283TOIL

PROJECT:
**Manhattan Criminal Court
 Public Restrooms Renovation
 Holding Cells Accessibility Upgrade**
 100 Centre St, New York, NY 10013

FOR THE:
 NYC Department of Design & Construction

PROJECT PHASE
ISSUED FOR BID

DRAWING TITLE
**16TH FLOOR WOMEN'S PUBLIC
 RESTROOMS PLANS**

SCALE
1/4" = 1' - 0"

PROJECT NO.
16007

PAGE
39 of 57


SHEET SIZE
24" X 36"

DRAWN/CHECKED BY
AM/GM


DATE
03/14/2024

REVISED


DWG NO. REV
A-161.00

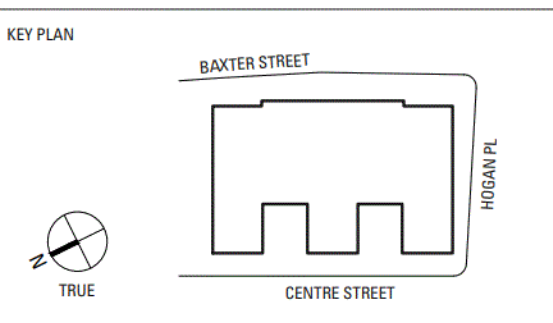


- LEGEND
- New Wall
 - Existing Wall
 - New 2-Hr Fire Rated Wall
 - Demolition
 - New GWB Ceiling
 - New Terrazzo Flooring
 - Metal Ceiling

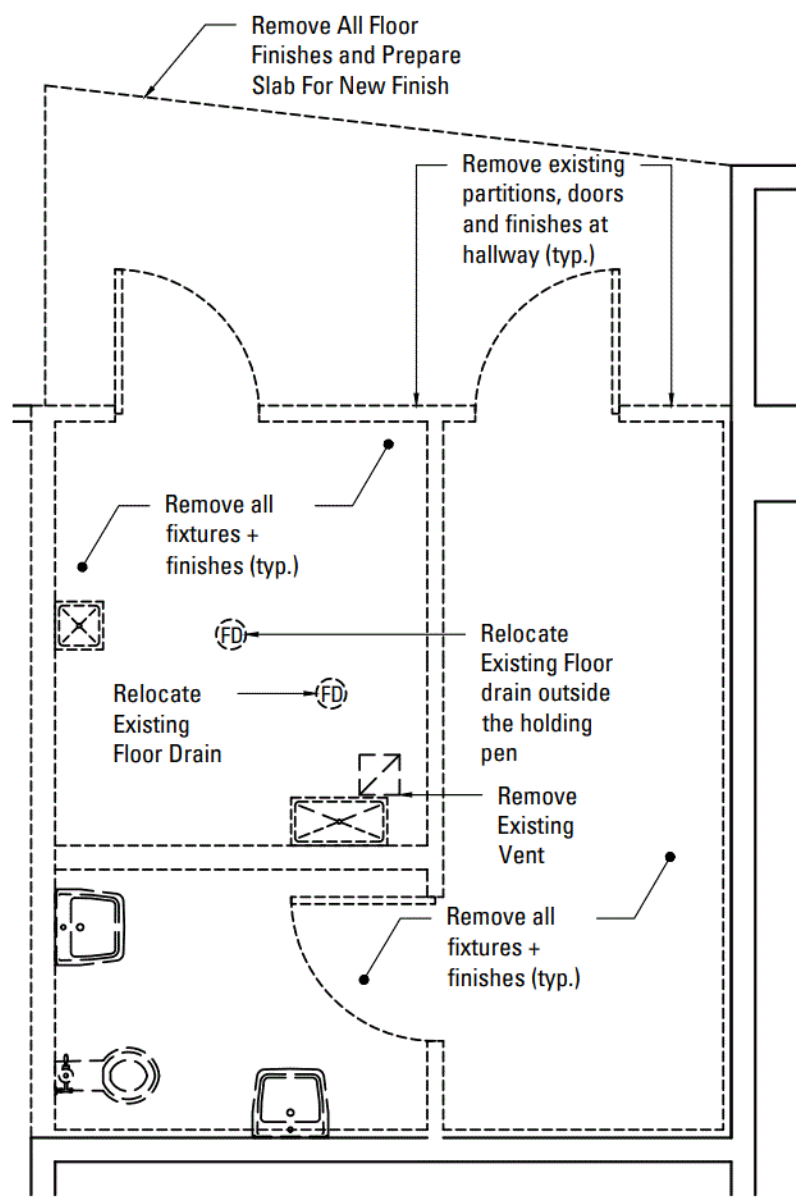


01 DEMOLITION PLAN

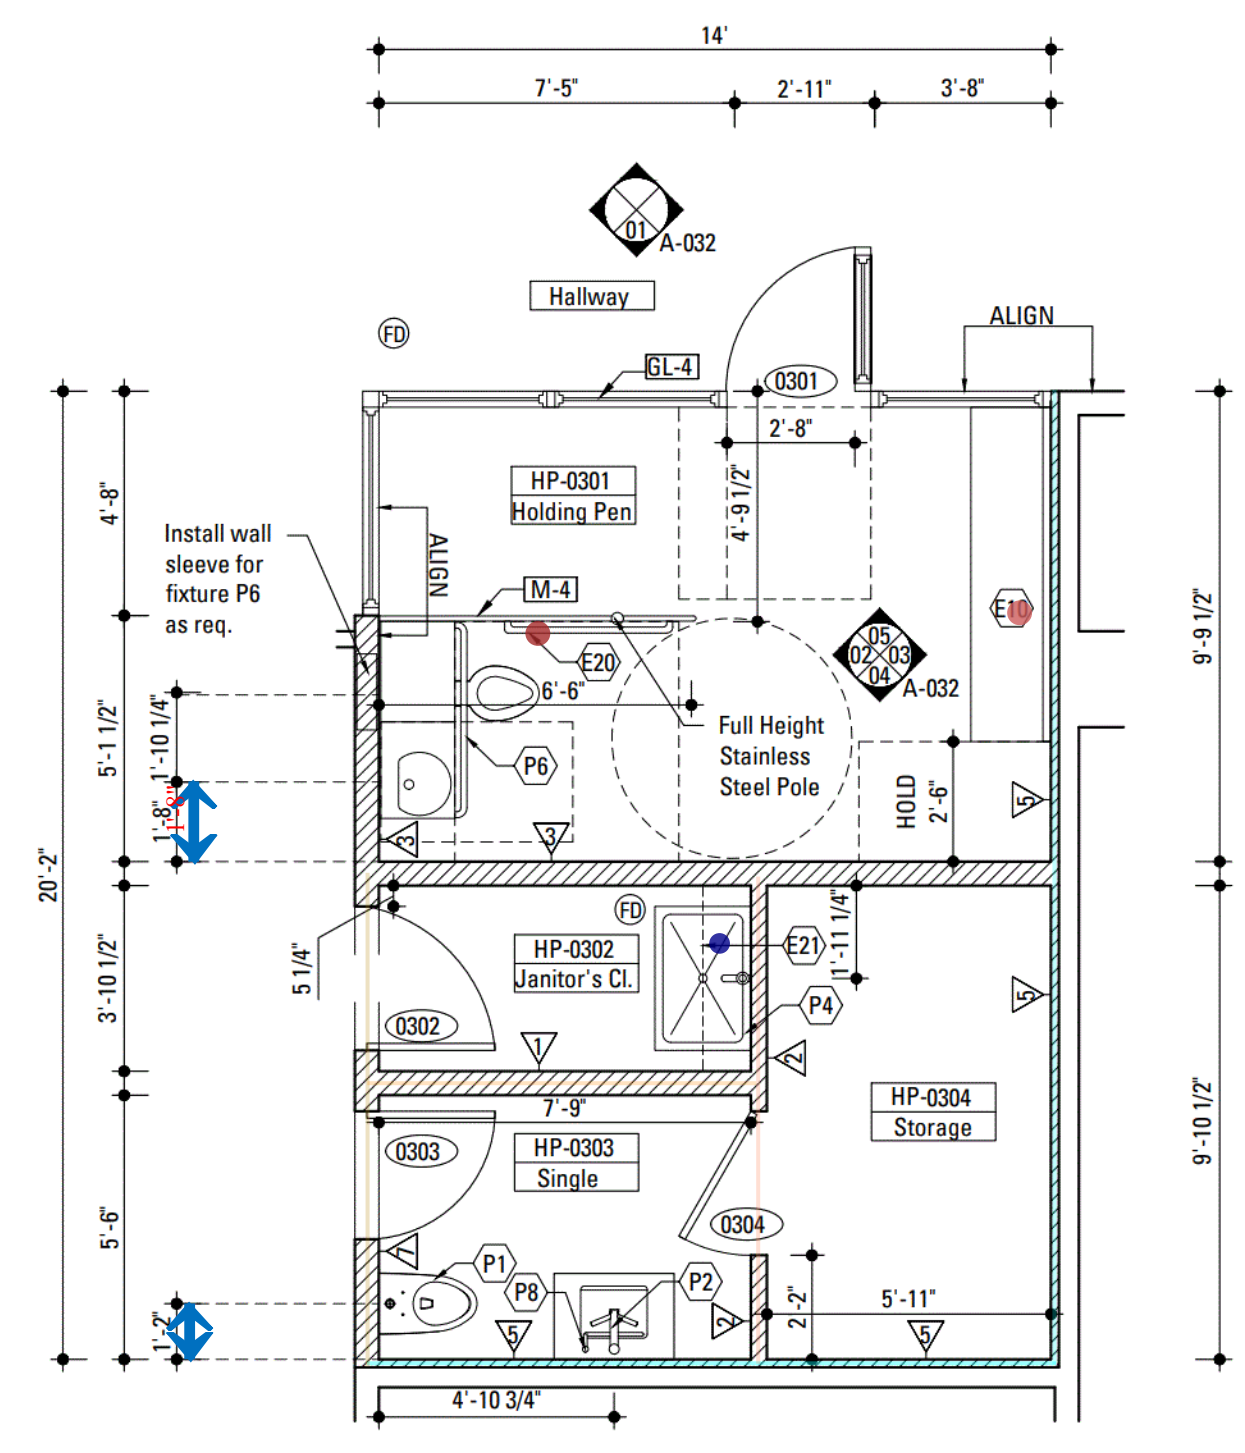

02 CONSTRUCTION PLAN

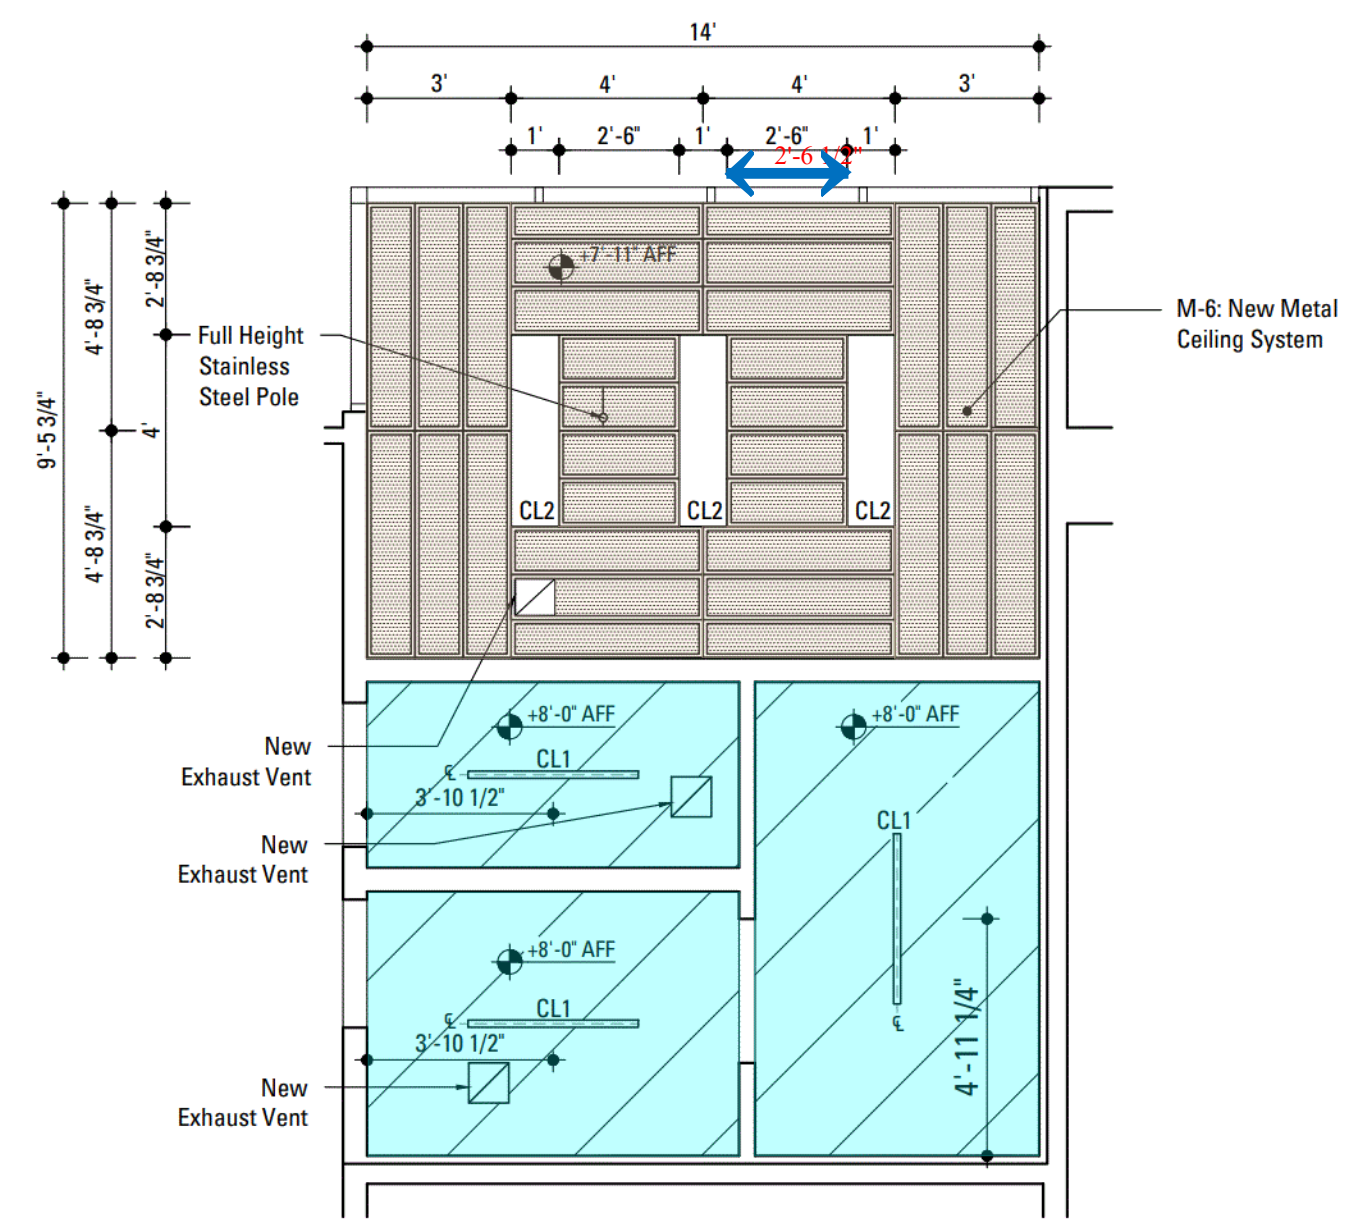

03 REFLECTED CEILING PLAN

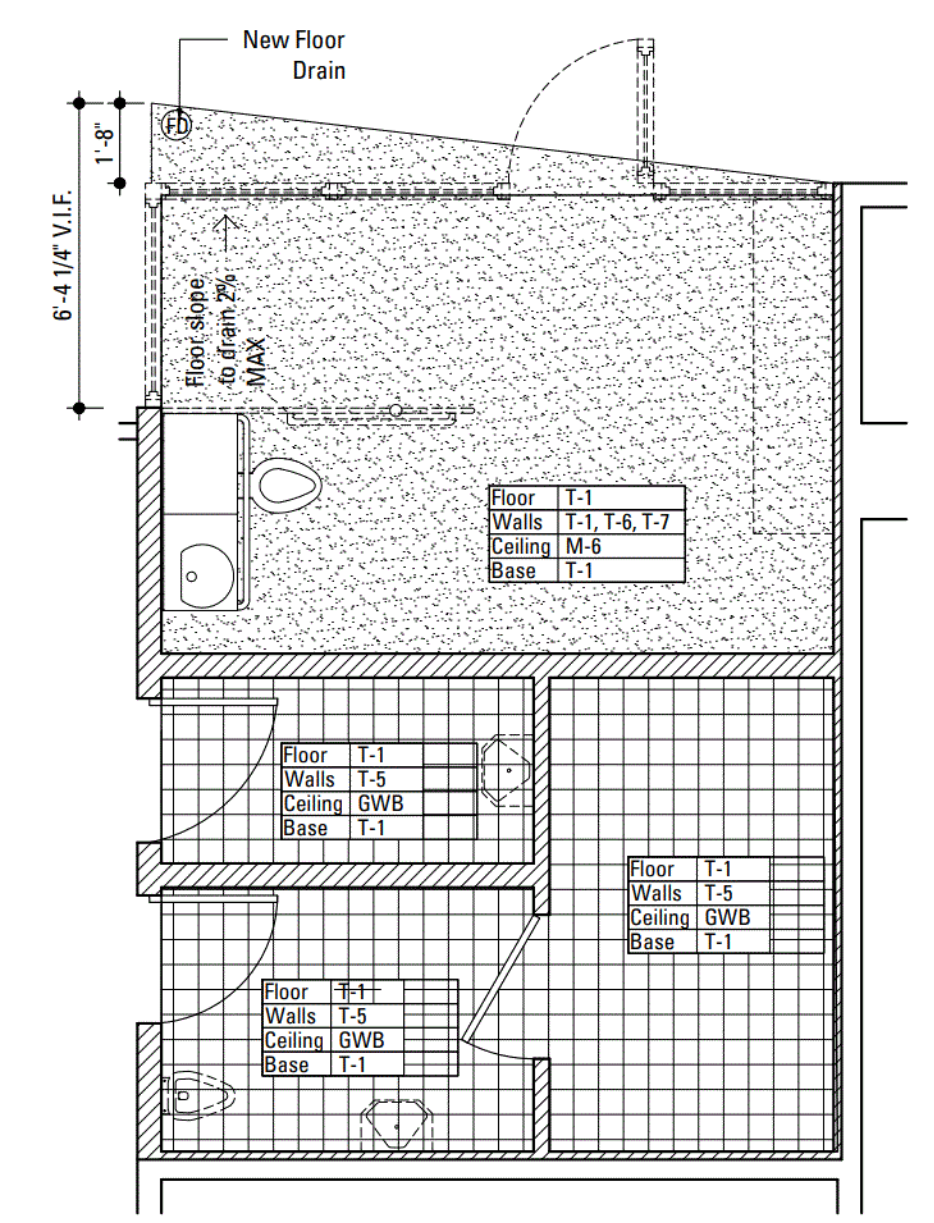

04 FINISH PLAN

AREA CALCULATIONS - THIRD FLOOR HOLDING PEN

Room Number	Room Name	Net SFT	Gross SFT
HP-0301	Holding Pen	134	
HP-0302	Janitor's Closet	30	
HP-0303	Single Occupancy Restroom	43	
HP-0304	Storage	58	
	TOTAL	265	294

REV DATE DESCRIPTION
 DOB APPROVAL STAMP & STICKER
 DOB APPLICATION #
 GC: M07996504-11



DIVISION OF PUBLIC BUILDINGS
 PROJECT FMS ID:
 C0283TOIL
 PROJECT:
 Manhattan Criminal Court
 Public Restrooms Renovation
 Holding Cells Accessibility Upgrade
 100 Centre St, New York, NY 10013

FOR THE
 NYC Department of Design & Construction


PROJECT PHASE
 ISSUED FOR BID

DRAWING TITLE
 3RD FLOOR HOLDING PEN
 PLANS


SCALE PROJECT NO. PAGE
 24" X 36" 16007 44 of 57

SHEET SIZE DRAWN/CHECKED BY
 24" X 36" AM/GM
 DATE REVISED
 03/14/2024


A-031.00
 DWG NO. REV

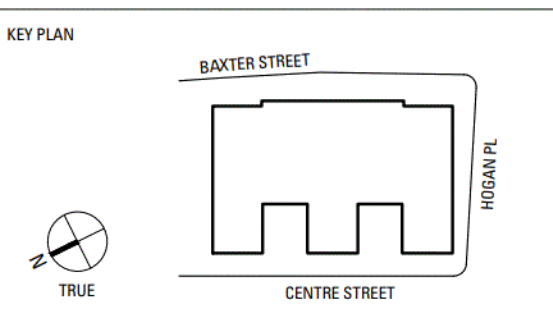


- LEGEND
- New Wall
 - Existing Wall
 - New 2-Hr Fire Rated Wall
 - Demolition
 - New GWB Ceiling
 - New Terrazzo Flooring
 - Metal Ceiling

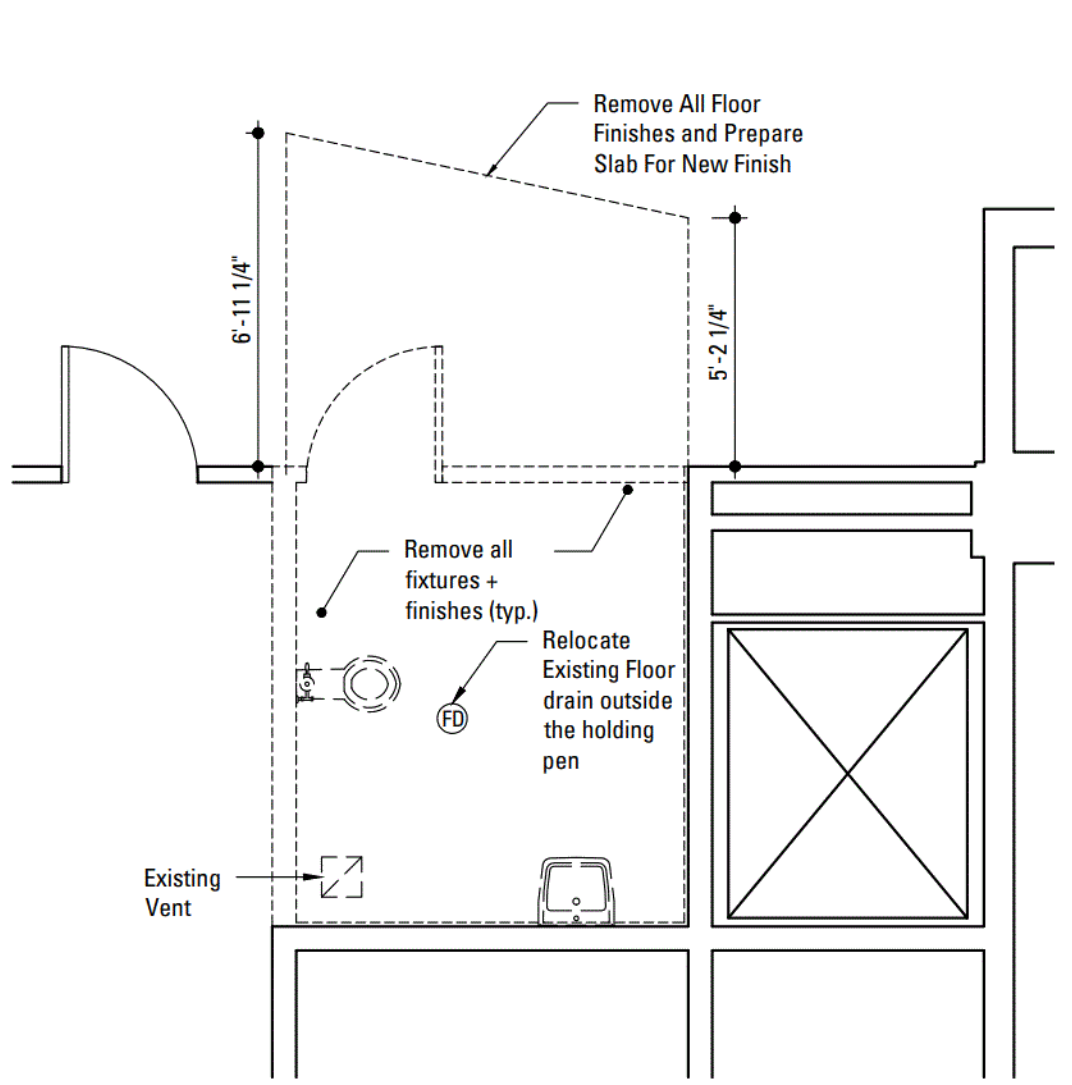


01 DEMOLITION PLAN

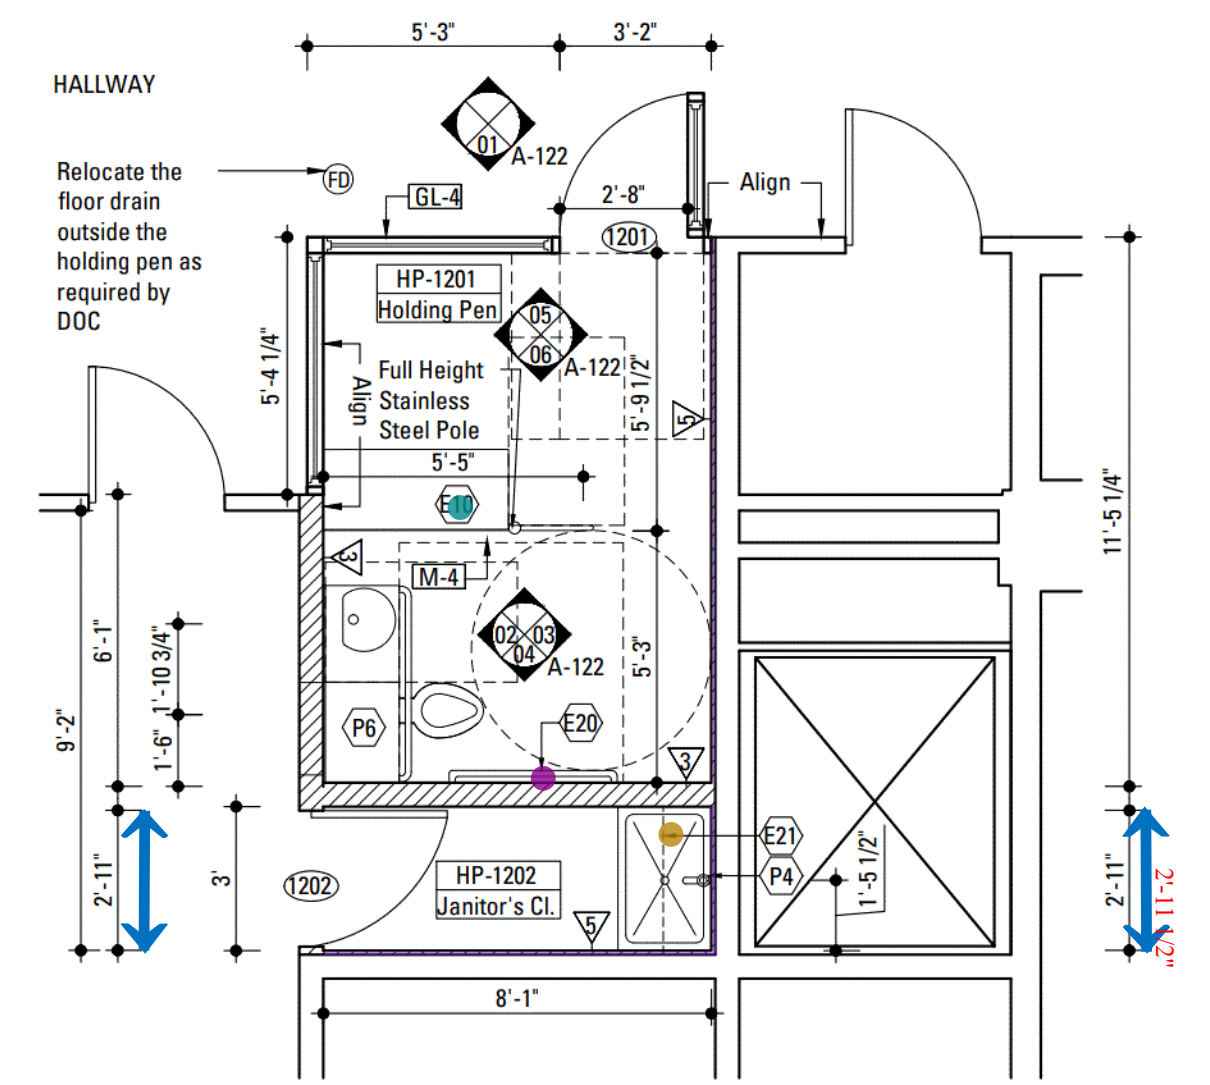

02 CONSTRUCTION PLAN

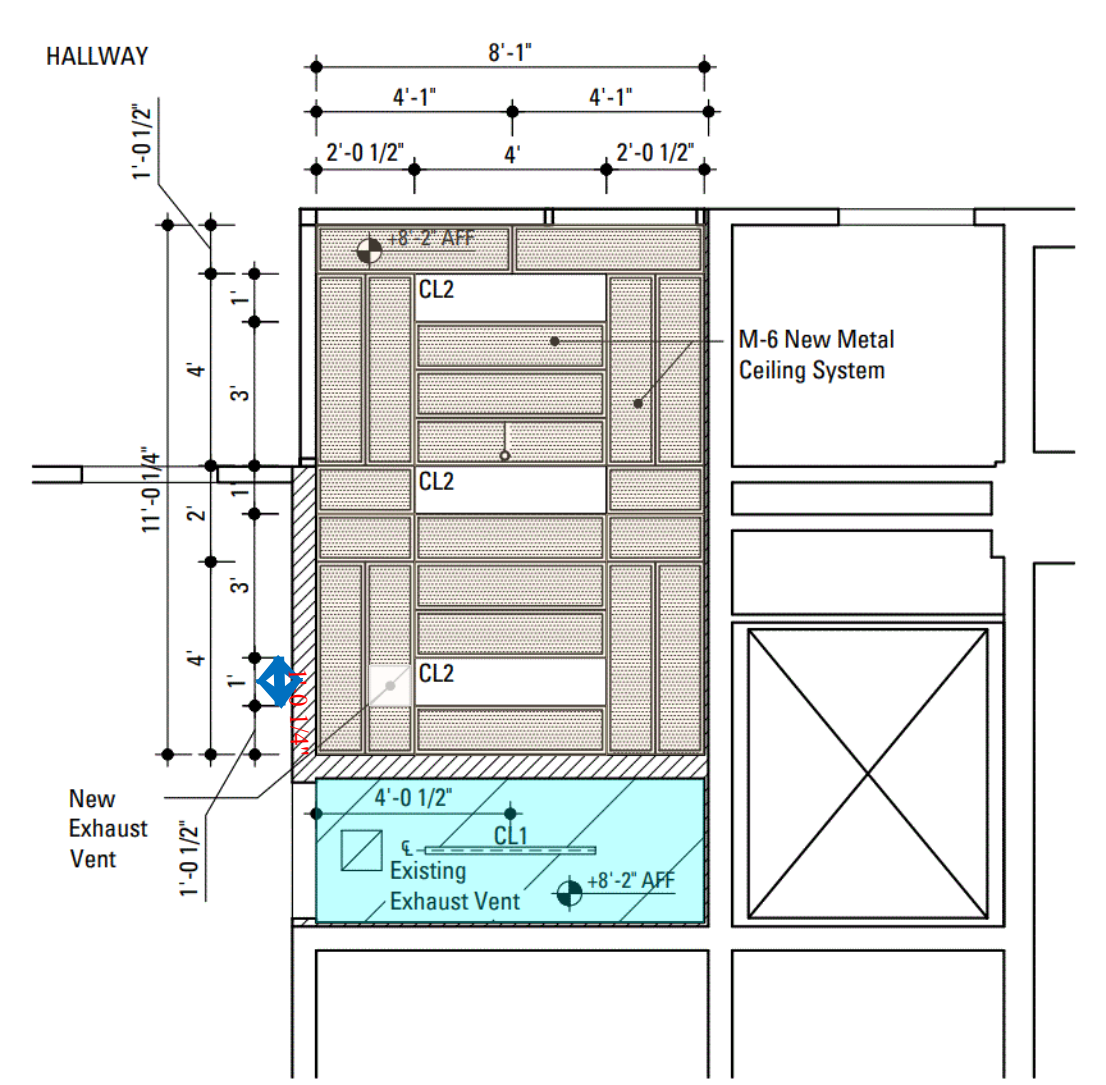

03 REFLECTED CEILING PLAN

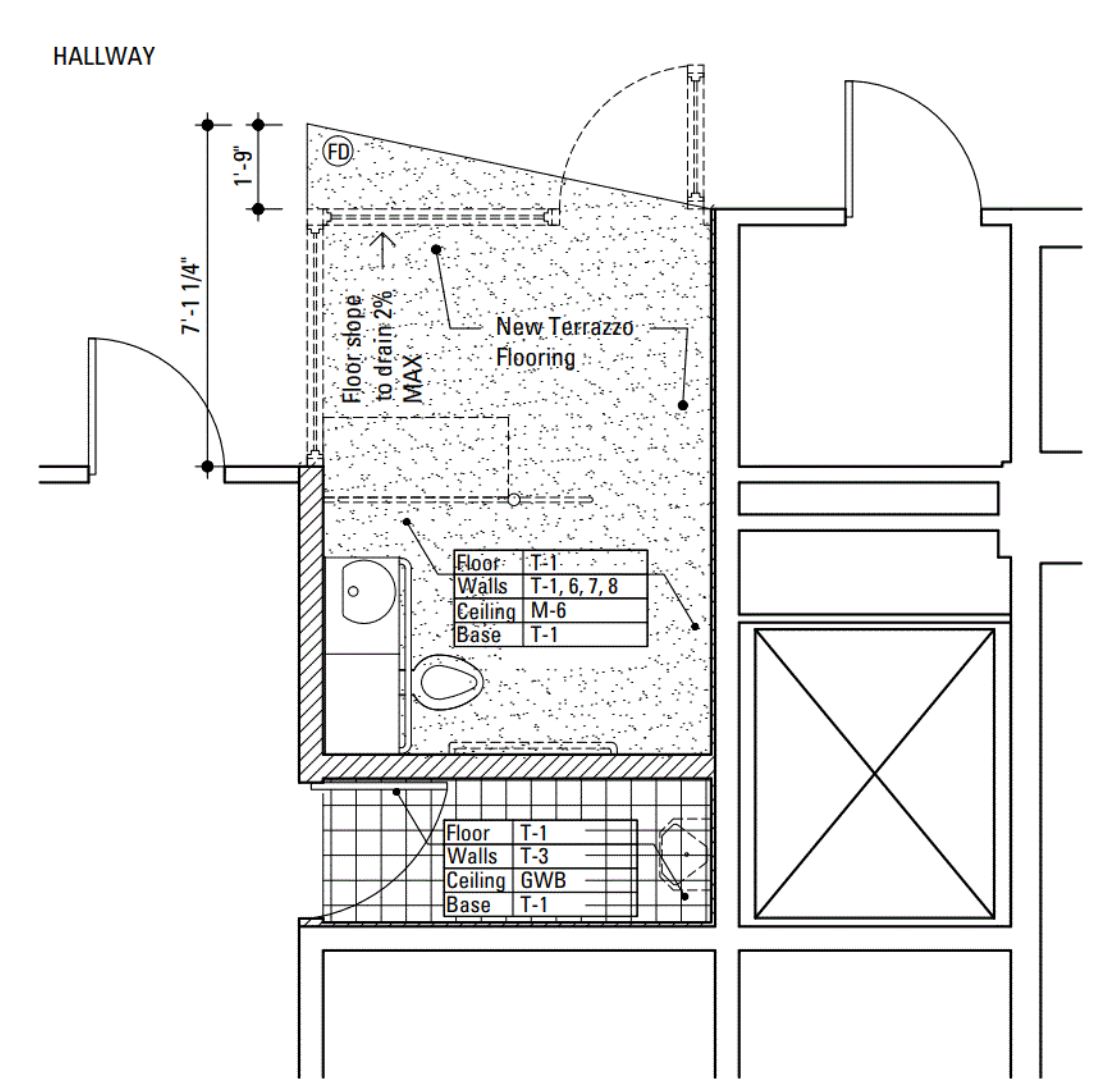

04 FINISH PLAN

AREA CALCULATIONS - TWELFTH FLOOR HOLDING PEN

Room Number	Room Name	Net SFT	Gross SFT
HP-1201	Holding Pen	91	
HP-1202	Janitor's Closet	24	
TOTAL		114	124

REV	DATE	DESCRIPTION

DOB APPROVAL STAMP & STICKER
 DOB APPLICATION #
GC: M07996504-11



DIVISION OF PUBLIC BUILDINGS
 PROJECT FMS ID:
C0283TOIL

PROJECT:
**Manhattan Criminal Court
 Public Restrooms Renovation
 Holding Cells Accessibility Upgrade**
 100 Centre St, New York, NY 10013

FOR THE
 NYC Department of Design & Construction

PROJECT PHASE
ISSUED FOR BID

DRAWING TITLE
**12TH FLOOR HOLDING PEN
 PLANS**

SCALE PROJECT NO. PAGE
16007 47 of 57

SHEET SIZE DRAWN/CHECKED BY
24" X 36" AM/GM

DATE REVISED
03/14/2024

A-121.00

DWG NO. REV

